


# Proposed House Location

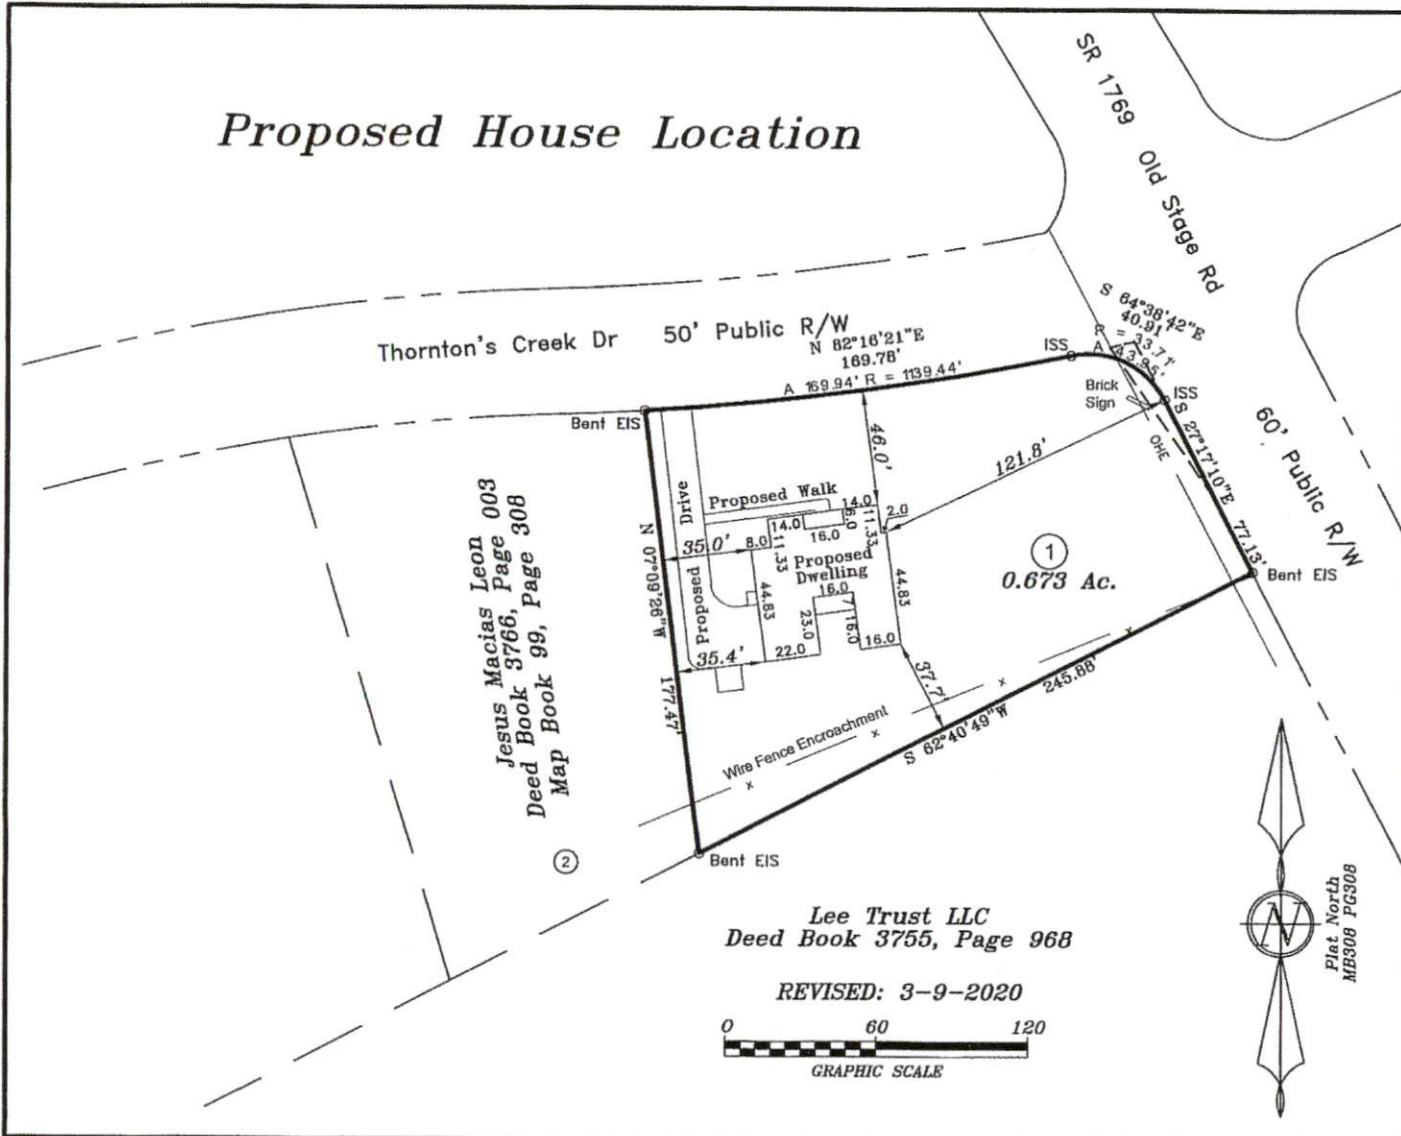

Jesus Macias Leon  
 Deed Book 3766, Page 003  
 Deed Book 99, Page 308  
 Map Book 99, Page 308  
 ②



31 Thornton's Creek Drive  
 Thornton's Creek Subdivision  
 Deed Book 3766, Page 03  
 PIN: 0588-39-9172.000

Surveyed & Mapped for:  
**Dale Speicher**  
 6400 Touchstone Drive  
 Fayetteville, NC 28311  
 910-574-7264

Grove Twp.	Harnett County
Scale: 1" = 60'	Date: 01-20-2020

Surveyed & Mapped By  
**STANCIL & ASSOCIATES**  
 Professional Land Surveyor, P.A. C-0831  
 P.O. Box 730, Angier, N.C. 27501  
 919-639-2133 919-639-2602 (FAX)  
 stancilsurvey@gmail.com



NOT FOR RECORDATION

TPP

SHG1436