



CECIL R. MASSENGILL
 N/F
 DB 424, PG 69

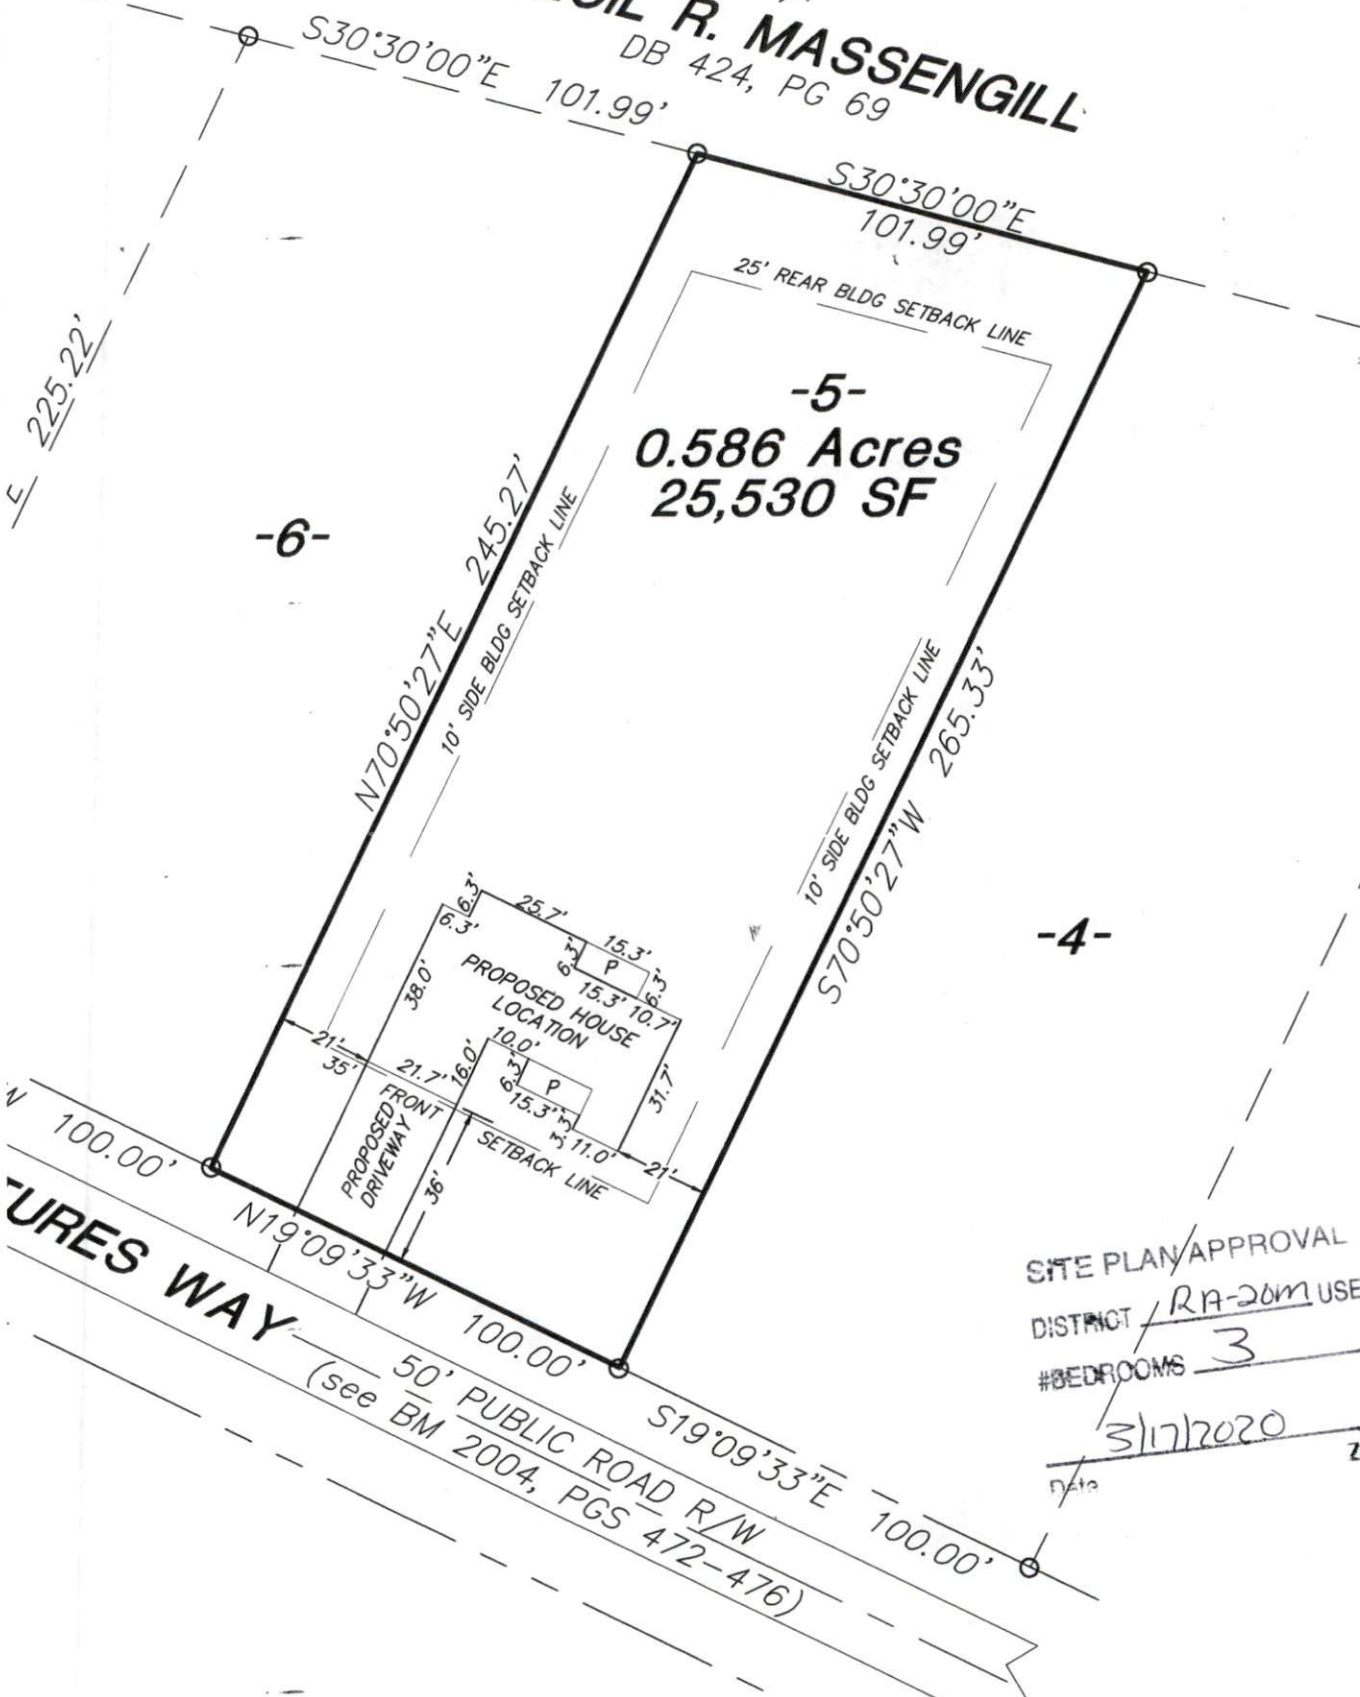

SITE PLAN APPROVAL _____ SFD 58x45
 DISTRICT / RA-20M USE _____
 #BEDROOMS 3
 3/17/2020
 Date
 Zoning Administrator

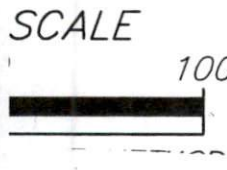

STREET ADDRESS;
 116 NATURES WAY
 DUNN, NC 28334

PRELIMINARY SITE PLAN FOR