

Reaction Summary of Order












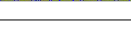
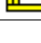






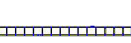

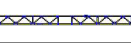





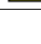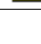

ROOF & FLOOR TRUSSES & BEAMS
 Reilly Road Industrial Park P.O. Box 40408
 Fayetteville, N.C. 28309 (910) 864-TRUS
 Cary Office: (919) 816-0105

REQ. QUOTE DATE	01/10/20	ORDER #	J0120-0163
ORDER DATE	03/20/20	QUOTE #	B0120-0163
DELIVERY DATE	/ /	CUSTOMER ACCT #	0000006897
DATE OF INVOICE	/ /	CUSTOMER PO #	
ORDERED BY	Chris Sherrod	INVOICE #	
COUNTY	Harnett	TERMS	
SUPERINTENDANT	Chris Sherrod	SALES REP	Anthony Williams
JOBSITE PHONE #	(910) 985-1136	SALES AREA	Anthony Williams

SHEET	Signature Home Builders, Inc. 1209 N. Main Street Fayetteville, NC 27546 (910) 892-9299	JOB NAME: Centrella Residence MODEL: Floor TAG: HHP / Nelson DELIVERY INSTRUCTIONS:	LOT # SUBDIV: JOB CATEGORY: Residential - Floor
	Signature Home Builders 215 Joe Collins Rd. Lillington, NC	SPECIAL INSTRUCTIONS:	PLAN SEAL DATE:
	BY DATE		

BUILDING DEPARTMENT	OVERHANG INFO	HEEL HEIGHT	00-06-08	REQ. LAYOUTS	REQ. ENGINEERING	QUOTE	aw	01/09/20
Floor Order	END CUT RETURN	GABLE STUDS	24 IN. OC	JOBSITE	1	LAYOUT	aw	02/24/20
				JOBSITE	1	CUTTING	aw	02/24/20

FLOOR TRUSSES	LOADING INFORMATION	TCLL-TCDL-BCLL-BCDL	STRESS INCR.	FLOOR TRUSS SPACING: 24.0 IN. O.C. (TYP.)
		40.0,10.0,0.0,5.0	1.00	

FLOOR PROFILE	QTY PLY	DEPTH ID	BASE SPAN	O/A SPAN	END TYPE		INT BEARING		REACTIONS
					LEFT	RIGHT	SIZE	LOCATION	
	1	01-04-00 ET2	20-01-08	20-01-08					Joint 18 Joint 19 Joint 20 Joint 21 Joint 22 48.9 lbs. 112.2 lbs. 105.3 lbs. 107.0 lbs. 106.6 lbs. -5.4 lbs. -11.9 lbs. -11.4 lbs. -11.5 lbs. -11.5 lbs.
	5	01-04-00 F01	20-05-00	20-05-00					Joint 14 Joint 24 1102.3 lbs. 1102.3 lbs. 544.0 lbs. 544.0 lbs.
	1	01-04-00 F01A	20-05-00	20-05-00					Joint 14 Joint 26 1298.3 lbs. 1298.3 lbs. 794.3 lbs. 794.3 lbs.
	6	01-04-00 F02	20-01-08	20-01-08					Joint 14 Joint 24 1089.7 lbs. 1089.7 lbs. 543.3 lbs. 533.2 lbs.
	1	01-04-00 F03	19-10-00	19-10-00					Joint 13 Joint 14 Joint 15 Joint 16 Joint 23 127.9 lbs. 865.8 lbs. 959.9 lbs. 347.8 lbs. 802.4 lbs. 92.9 lbs. 760.0 lbs. 735.2 lbs. -4.0 lbs. 272.0 lbs.
	4	01-04-00 F04	16-01-08	16-01-08					Joint 11 Joint 19 866.9 lbs. 873.1 lbs. 524.7 lbs. 365.3 lbs.
	2	01-04-00 F05	16-01-08	16-01-08					Joint 11 Joint 20 858.2 lbs. 858.2 lbs. 524.6 lbs. 353.8 lbs.
	1	01-01-00 F06	03-10-00	03-10-00					Joint 5 Joint 8 1070.7 lbs. 861.8 lbs. 1027.3 lbs. 810.4 lbs.
	4	01-04-00 F07	07-00-08	07-00-08					Joint 1 Joint 6 355.2 lbs. 355.2 lbs.

Reaction Summary of Order



ROOF & FLOOR TRUSSES & BEAMS
 Reilly Road Industrial Park P.O. Box 40408
 Fayetteville, N.C. 28309 (910) 864-TRUS
 Cary Office: (919) 816-0105

REQ. QUOTE DATE	01/10/20	ORDER #	J0120-0163
ORDER DATE	03/20/20	QUOTE #	B0120-0163
DELIVERY DATE	/ /	CUSTOMER ACCT #	0000006897
DATE OF INVOICE	/ /	CUSTOMER PO #	
ORDERED BY	Chris Sherrod	INVOICE #	
COUNTY	Harnett	TERMS	
SUPERINTENDANT	Chris Sherrod	SALES REP	Anthony Williams
JOBSITE PHONE #	(910) 985-1136	SALES AREA	Anthony Williams

SHEET	Signature Home Builders, Inc. 1209 N. Main Street Fayetteville, NC 27546 (910) 892-9299	JOB NAME: Centrella Residence		LOT #	SUBDIV:
	SHEET	Signature Home Builders 215 Joe Collins Rd. Lillington, NC	MODEL: Floor	TAG: HHP / Nelson	JOB CATEGORY: Residential - Floor
		DELIVERY INSTRUCTIONS:			
SPECIAL INSTRUCTIONS:					PLAN SEAL DATE:
					BY DATE

BUILDING DEPARTMENT	OVERHANG INFO	HEEL HEIGHT	00-06-08	REQ. LAYOUTS	REQ. ENGINEERING	QUOTE	aw	01/09/20
Floor Order	END CUT	RETURN				LAYOUT	aw	02/24/20
	GABLE STUDS	24 IN. OC		JOBSITE 1	JOBSITE 1	CUTTING	aw	02/24/20

FLOOR TRUSSES	LOADING INFORMATION	TCLL-TCDL-BCLL-BCDL	STRESS INCR.	FLOOR TRUSS SPACING: 24.0 IN. O.C. (TYP.)				
		40.0,10.0,0.0,5.0	1.00					

FLOOR PROFILE	QTY PLY	DEPTH ID	BASE SPAN	O/A SPAN	END TYPE		INT BEARING		REACTIONS
					LEFT	RIGHT	SIZE	LOCATION	

	2	01-01-00 F08	02-04-00	02-04-00			Joint 4 204.0 lbs.	Joint 5 296.0 lbs.
--	---	-----------------	----------	----------	---	--	-----------------------	-----------------------

ITEMS

QTY	ITEM TYPE	SIZE	LENGTH FT-IN-16	PART NUMBER	NOTES
14	Hangers, USP	HUS 410			SIMPSON (HUS410)
4	LVL Beams (Sized)	LVL, 1-3/4" x 16" (S)	14-00-00		
1	Hangers, USP	MSH422			SIMPSON (THA422)