

Reaction Summary of Order




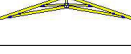







ComTech ROOF & FLOOR TRUSSES & BEAMS
 Reilly Road Industrial Park P.O. Box 40408
 Fayetteville, N.C. 28309 (910) 864-TRUS
 Cary Office: (919) 816-0105

REQ. QUOTE DATE	01/10/20	ORDER #	J0120-0162
ORDER DATE	03/20/20	QUOTE #	B0120-0162
DELIVERY DATE	/ /	CUSTOMER ACCT #	0000006897
DATE OF INVOICE	/ /	CUSTOMER PO #	
ORDERED BY	Chris Sherrod	INVOICE #	
COUNTY	Harnett	TERMS	
SUPERINTENDANT	Chris Sherrod	SALES REP	Anthony Williams
JOBSITE PHONE #	(910) 985-1136	SALES AREA	Anthony Williams

SHEET NO	Signature Home Builders, Inc. 1209 N. Main Street Fayetteville, NC 27546 (910) 892-9299	JOB NAME: Centrella Residence		LOT #	SUBDIV:
	SHEET NO	Signature Home Builders 215 Joe Collins Rd. Lillington, NC	MODEL: Roof	TAG: HHP / Nelson Plan	JOB CATEGORY: Residential - Roof
		DELIVERY INSTRUCTIONS:			
SPECIAL INSTRUCTIONS:					PLAN SEAL DATE:

BUILDING DEPARTMENT	OVERHANG INFO	HEEL HEIGHT	00-06-08	REQ. LAYOUTS	REQ. ENGINEERING	QUOTE	aw	01/09/20
Roof Order	END CUT	RETURN				LAYOUT	aw	02/24/20
	GABLE STUDS	24 IN. OC		JOBSITE	1	CUTTING	aw	02/24/20

ROOF TRUSSES				LOADING INFORMATION		TCLL-TCDL-BCLL-BCDL		STRESS INCR.		ROOF TRUSS SPACING: 24.0 IN. O.C. (TYP.)				
PROFILE	QTY	PITCH		TYPE ID	BASE O/A	LUMBER		OVERHANG		REACTIONS				
		TOP	BOT			TOP	BOT	LEFT	RIGHT					
	1	4.00	2.00	GABLE B1-GE	20-05-00 20-05-00	2 X 6	2 X 6	01-03-00	01-03-00	Joint 2 269.4 lbs. -124.9 lbs.	Joint 11 269.6 lbs. -125.8 lbs.	Joint 13 534.0 lbs. -187.0 lbs.	Joint 14 42.4 lbs. -31.0 lbs.	Joint 15 201.6 lbs. 22.9 lbs.
	9	4.00	2.00	ROOF B2	20-05-00 20-05-00	2 X 6	2 X 6	01-03-00	01-03-00	Joint 2 873.6 lbs. -86.4 lbs.	Joint 9 873.6 lbs. -86.4 lbs.			
	8	4.00	0.00	ROOF B3	20-05-00 20-05-00	2 X 6	2 X 6	01-03-00	01-03-00	Joint 2 873.6 lbs. -86.3 lbs.	Joint 9 873.6 lbs. -86.3 lbs.			
	1 2 Ply	4.00	2.00	ROOF B4	20-05-00 20-05-00	2 X 6	2 X 6	01-03-00	01-03-00	Joint 2 1747.2 lbs. -172.7 lbs.	Joint 9 1747.2 lbs. -172.7 lbs.			
	2	4.00	0.00	GABLE C1-GE	08-00-00 08-00-00	2 X 6	2 X 6	01-03-00		Joint 2 380.0 lbs. -128.7 lbs.	Joint 4 300.6 lbs. -105.8 lbs.			
	38	4.00	0.00	MONOPITCH C2	08-00-00 08-00-00	2 X 6	2 X 6	01-03-00		Joint 2 378.2 lbs. -146.9 lbs.	Joint 6 310.0 lbs. -130.0 lbs.			
	30	4.00	0.00	MONOPITCH C3	08-00-00 08-00-00	2 X 6	2 X 6	01-03-00		Joint 2 380.0 lbs. -148.2 lbs.	Joint 4 300.6 lbs. -129.4 lbs.			
	2	4.00	0.00	MONOPITCH C4	08-00-00 08-00-00	2 X 6	2 X 6	01-03-00		Joint 2 397.4 lbs. -155.2 lbs.	Joint 5 295.4 lbs. -130.1 lbs.			
	4	4.00	0.00	JACK-OPEN Y1	05-10-15 05-10-15	2 X 6	2 X 6	01-03-00		Joint 2 304.9 lbs. -123.2 lbs.	Joint 3 164.8 lbs. -68.4 lbs.	Joint 4 114.5 lbs. -29.4 lbs.		
	4	4.00	0.00	JACK-OPEN Y2	03-10-15 03-10-15	2 X 6	2 X 6	01-03-00		Joint 2 228.6 lbs. -98.4 lbs.	Joint 3 101.1 lbs. -43.3 lbs.	Joint 4 74.5 lbs. -19.2 lbs.		
	4	4.00	0.00	JACK-OPEN Y3	01-10-15 01-10-15	2 X 6	2 X 6	01-03-00		Joint 2 155.6 lbs. -74.7 lbs.	Joint 3 38.6 lbs. -18.6 lbs.	Joint 4 37.5 lbs. -9.6 lbs.		

Reaction Summary of Order

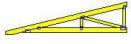


ComTech ROOF & FLOOR
TRUSSES & BEAMS
Reilly Road Industrial Park P.O. Box 40408
Fayetteville, N.C. 28309 (910) 864-TRUS
Cary Office: (919) 816-0105

REQ. QUOTE DATE	01/10/20	ORDER #	J0120-0162
ORDER DATE	03/20/20	QUOTE #	B0120-0162
DELIVERY DATE	/ /	CUSTOMER ACCT #	0000006897
DATE OF INVOICE	/ /	CUSTOMER PO #	
ORDERED BY	Chris Sherrod	INVOICE #	
COUNTY	Harnett	TERMS	
SUPERINTENDANT	Chris Sherrod	SALES REP	Anthony Williams
JOBSITE PHONE #	(910) 985-1136	SALES AREA	Anthony Williams

SHEET	Signature Home Builders, Inc. 1209 N. Main Street Fayetteville, NC 27546 (910) 892-9299	JOB NAME: Centrella Residence		LOT #	SUBDIV:
	Signature Home Builders 215 Joe Collins Rd. Lillington, NC	MODEL: Roof	TAG: HHP / Nelson Plan	JOB CATEGORY: Residential - Roof	
DELIVERY INSTRUCTIONS:					
SPECIAL INSTRUCTIONS:					
PLAN SEAL DATE:					
BY DATE					

BUILDING DEPARTMENT	OVERHANG INFO	HEEL HEIGHT	00-06-08	REQ. LAYOUTS	REQ. ENGINEERING	QUOTE	aw	01/09/20
Roof Order	END CUT	RETURN				LAYOUT	aw	02/24/20
	GABLE STUDS	24 IN. OC		JOBSITE	1	CUTTING	aw	02/24/20

ROOF TRUSSES		LOADING INFORMATION		TCLL-TCDL-BCLL-BCDL	STRESS INCR.	ROOF TRUSS SPACING: 24.0 IN. O.C. (TYP.)				
				20.0,10.0,0.0,10.0	1.15					
PROFILE	QTY	PITCH		TYPE ID	BASE O/A	LUMBER		OVERHANG	REACTIONS	
	PLY	TOP	BOT			TOP	BOT	LEFT	RIGHT	
	2	2.83	0.00	DIAGONAL HIP Z1	11-02-04 11-02-04	2 X 6	2 X 6	01-09-03	Joint 2 610.6 lbs. -262.5 lbs.	Joint 7 627.1 lbs. -275.3 lbs.

ITEMS									
QTY	ITEM TYPE	SIZE	LENGTH	PART NUMBER	NOTES				
			FT-IN-16						
2	Hangers, USP	HJC26			SIMPSON (THJU26)				
38	Hangers, USP	JUS26			SIMPSON (LUS26)				