


I, MICHAEL P. GRIFFIN, certify that under my direction and supervision this map was drawn from an actual field survey; that the error of closure of the survey as calculated by coordinates is 1: 10,000+; that the area shown hereon was calculated by coordinates.

Witness my hand and seal this day of MONTH 2020.

BK 2019 PGS 421-424
THANNETT CO. REGISTRY

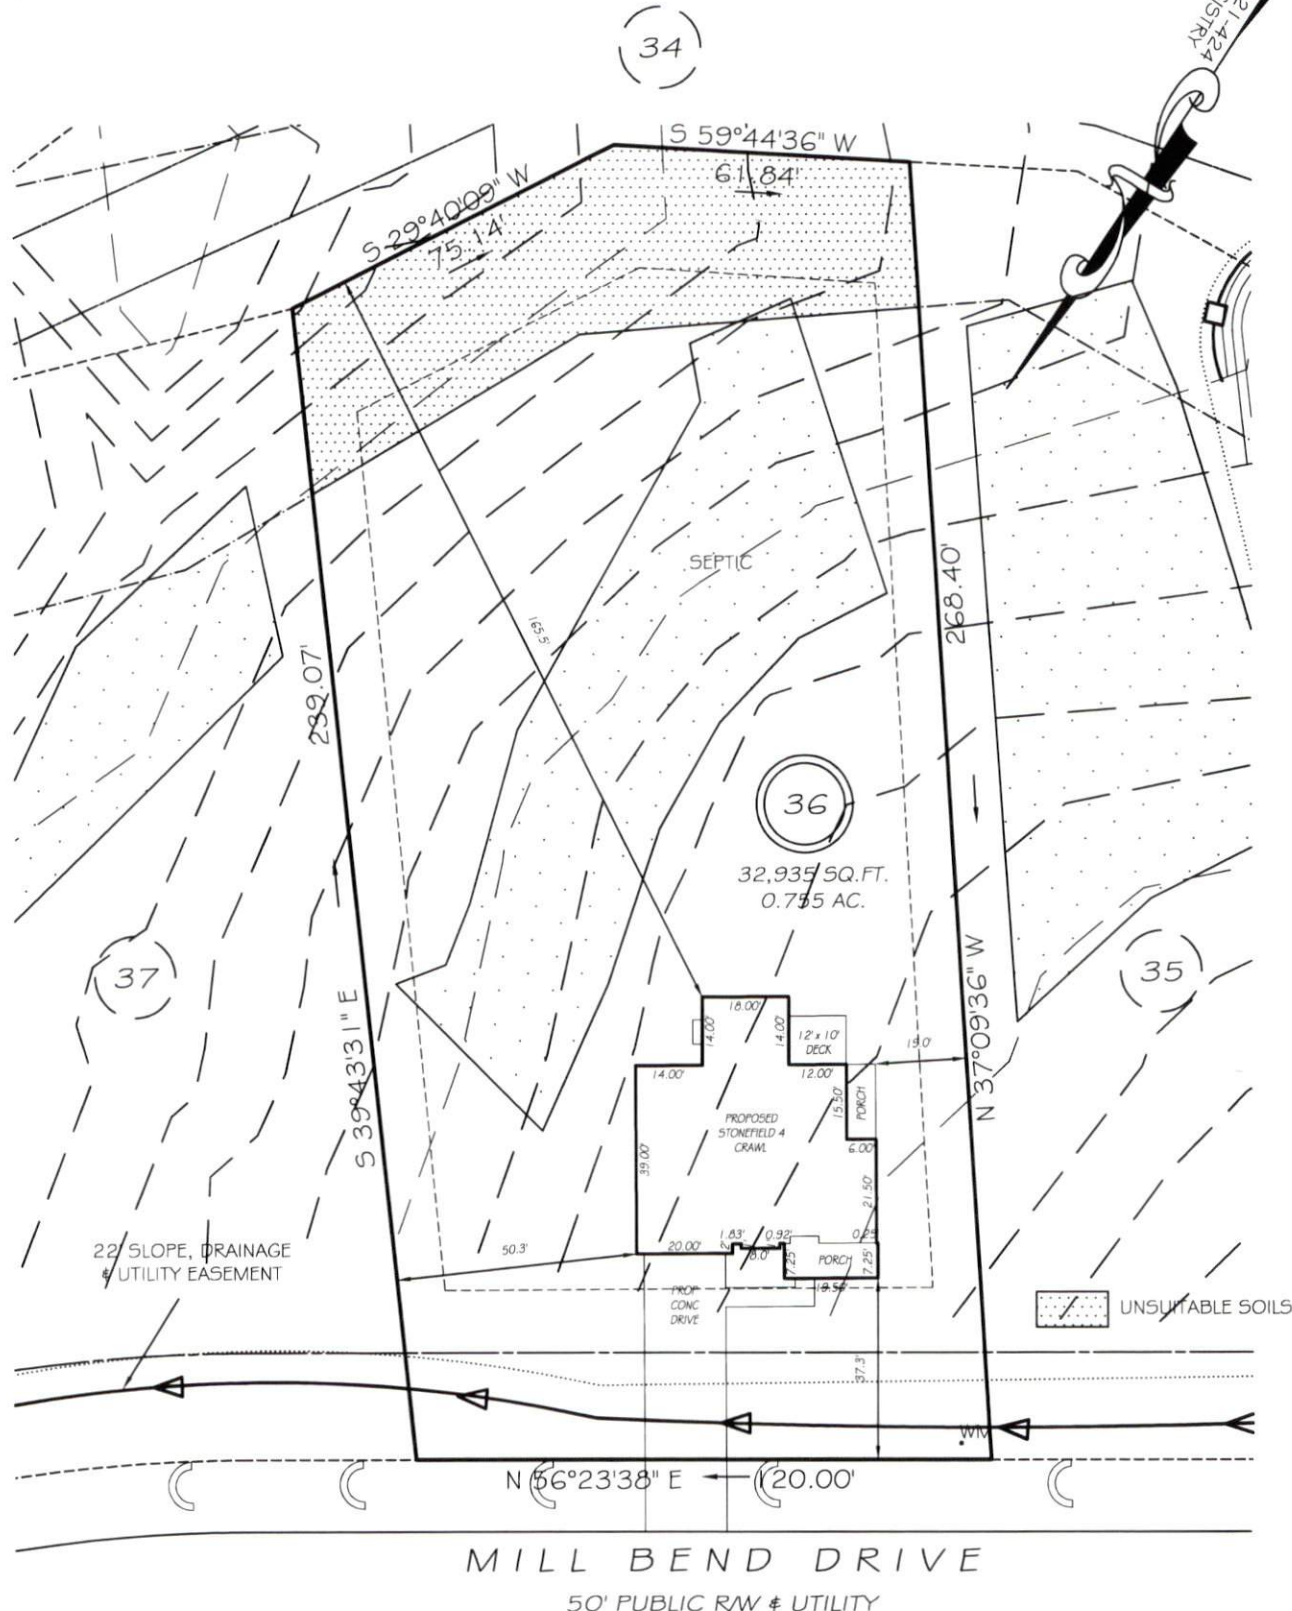

| IMPERVIOUS AREAS | |
|------------------|--------------|
| HOUSE | 2291 SQ. FT. |
| DRIVE & WALKS | 805 SQ. FT. |
| PATIO | 000 SQ. FT. |
| TOTAL | 3096 SQ. FT. |
| ALLOWED | 3250 SQ. FT. |

| SETBACKS | |
|-------------|-----|
| FRONT | 35' |
| REAR | 25' |
| SIDE | 10' |
| CORNER SIDE | 20' |

REVISION: NEW PLANS 3/1/20

LEGEND

| | | | |
|-----|--------------------|-----|--------------------|
| EIP | EXISTING IRON PIPE | FES | FLARED END SECTION |
| IPS | IRON PIPE SET | WM | WATER METER |
| RW | RIGHT OF WAY | CO | CLEAN OUT |
| N/F | NOW OR FORMERLY | FH | FIRE HYDRANT |

PRELIMINARY
NOT FOR RECORDATION,
SALES OR CONVEYANCE

