



776 Christian Ln + Rd
 Bonus Room
 Addition

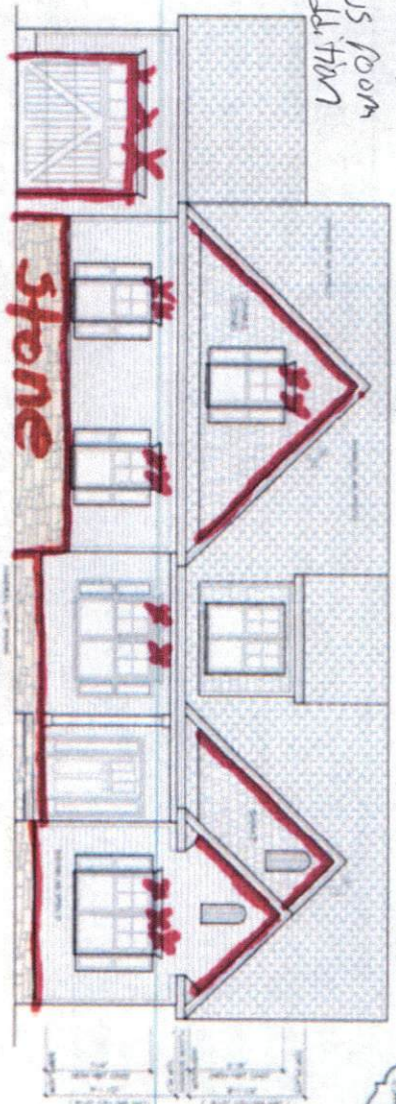


FRONT ELEVATION B

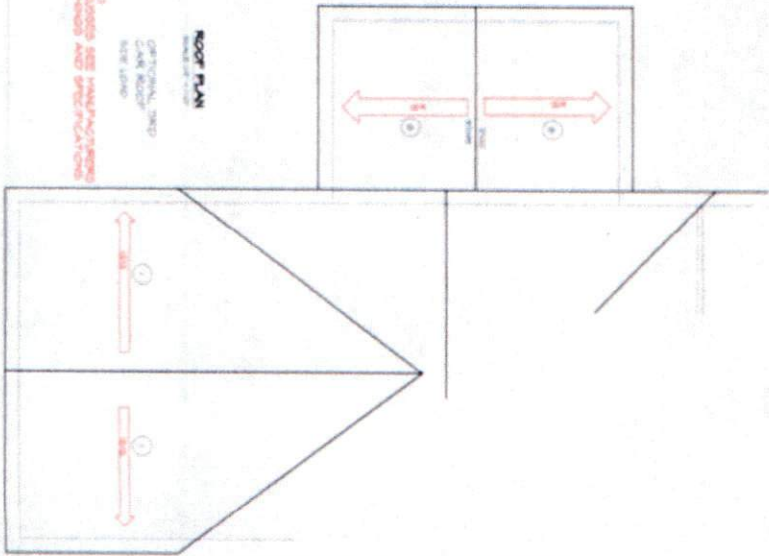


ROOF PLAN

NOTE:
 ALL ROOF SLOPES SEE MANUFACTURERS
 INSTRUCTIONS AND SPECIFICATIONS

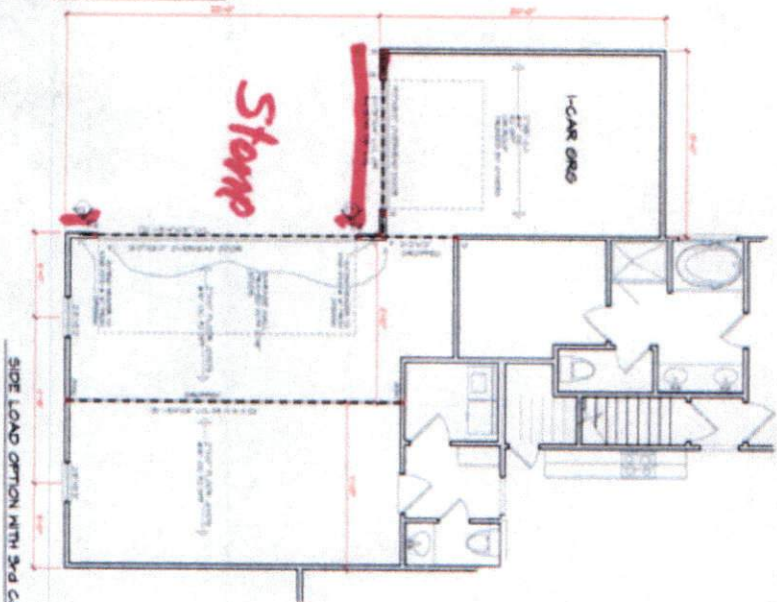

SIDE LOAN OPTION WITH 3RD CAR

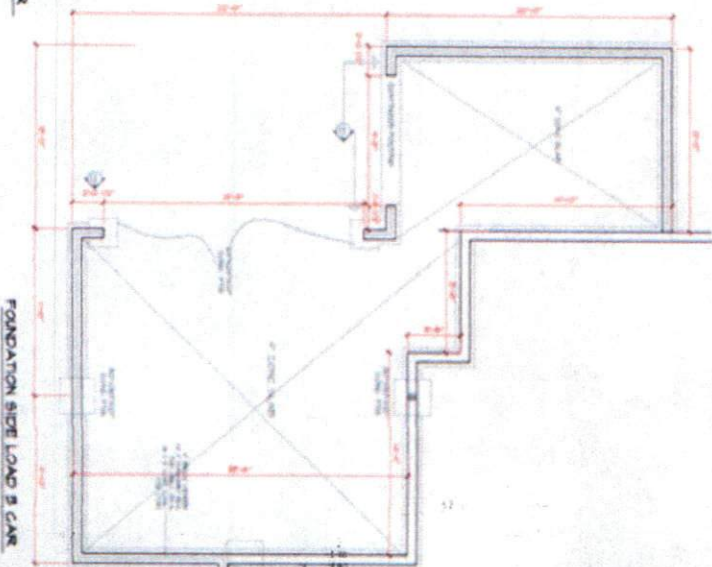

FOUNDATION SIDE LOAD 3 CAR



