


Triangle Home Pros Lot #1- 261 Hobby Road 3-Bedroom Septic Proposal

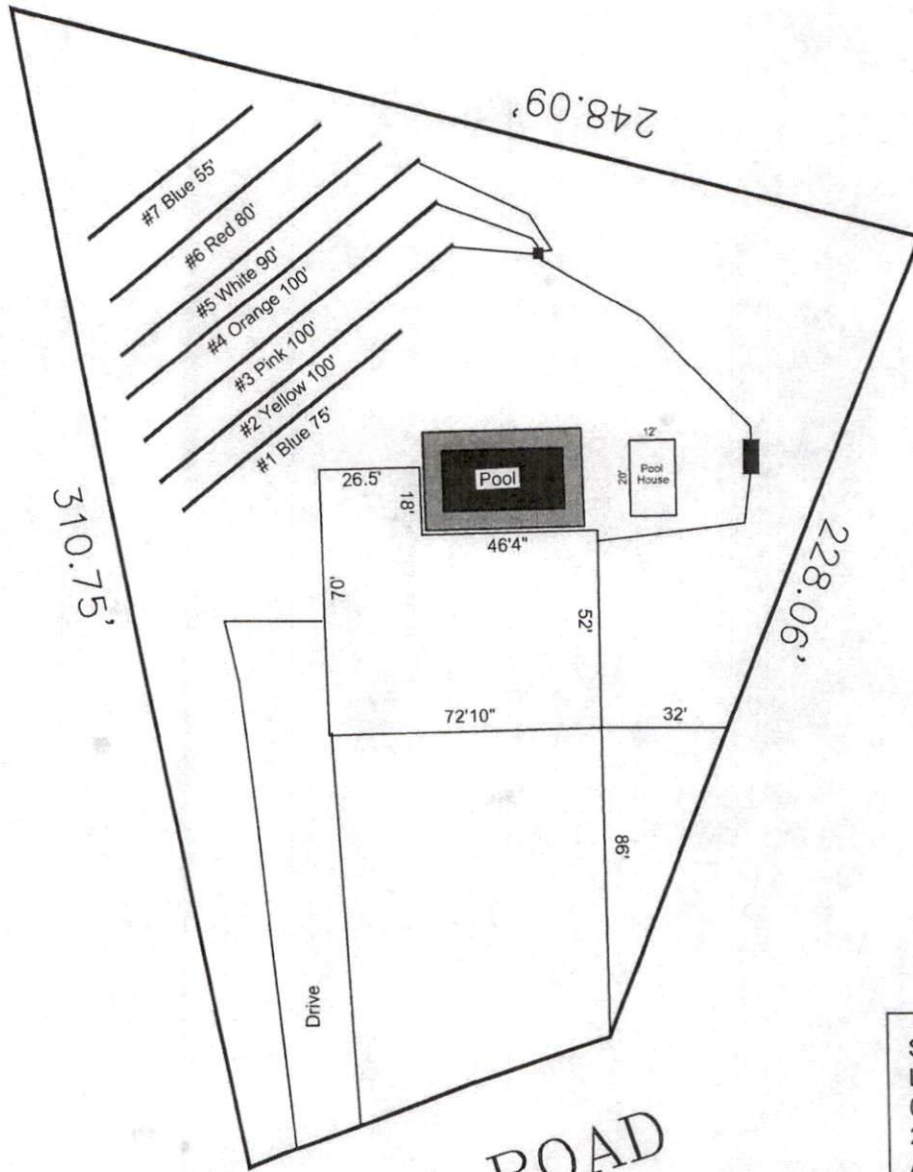

5

1.0
ACRES

HOBBY ROAD

System: Gravity to D-Box
 Lines: 2-4 (300')
 0.3 LTAR
 24" Trench Bottom
 Accepted Status System
 Repair: Pressure Manifold
 Lines: 1, 5-7 (300')
 0.3 LTAR
 24" Trench Bottom
 Accepted Status System

GRAPHIC SCALE
1" = 50'



Adams
Soil Consulting
919-414-6761
Project #882