



TRUSS TO WALL CONNECTIONS, IF SHOWN, ARE FOR UPLIFT ONLY AND DO NOT CONSIDER LATERAL LOADS. ALL CONNECTORS ON THIS PROJECT ARE TO BE INSTALLED PER THE CONNECTOR MANUFACTURER'S SPECIFICATIONS. ALL CONNECTORS SHOWN THAT ARE NOT "TRUSS TO TRUSS" ARE SUGGESTIONS ONLY AND ARE TO BE VERIFIED BY THE BUILDING DESIGNER OR ENGINEER OF RECORD FOR SUITABILITY TO THIS PARTICULAR PROJECT. UFP MID-ATLANTIC, LLC. ACCEPTS NO RESPONSIBILITY FOR THE SPECIFIC APPLICATION OR SUITABILITY OF ANY CONNECTOR THAT IS NOT "TRUSS TO TRUSS" AS THEY APPLY TO THIS SPECIFIC STRUCTURE.

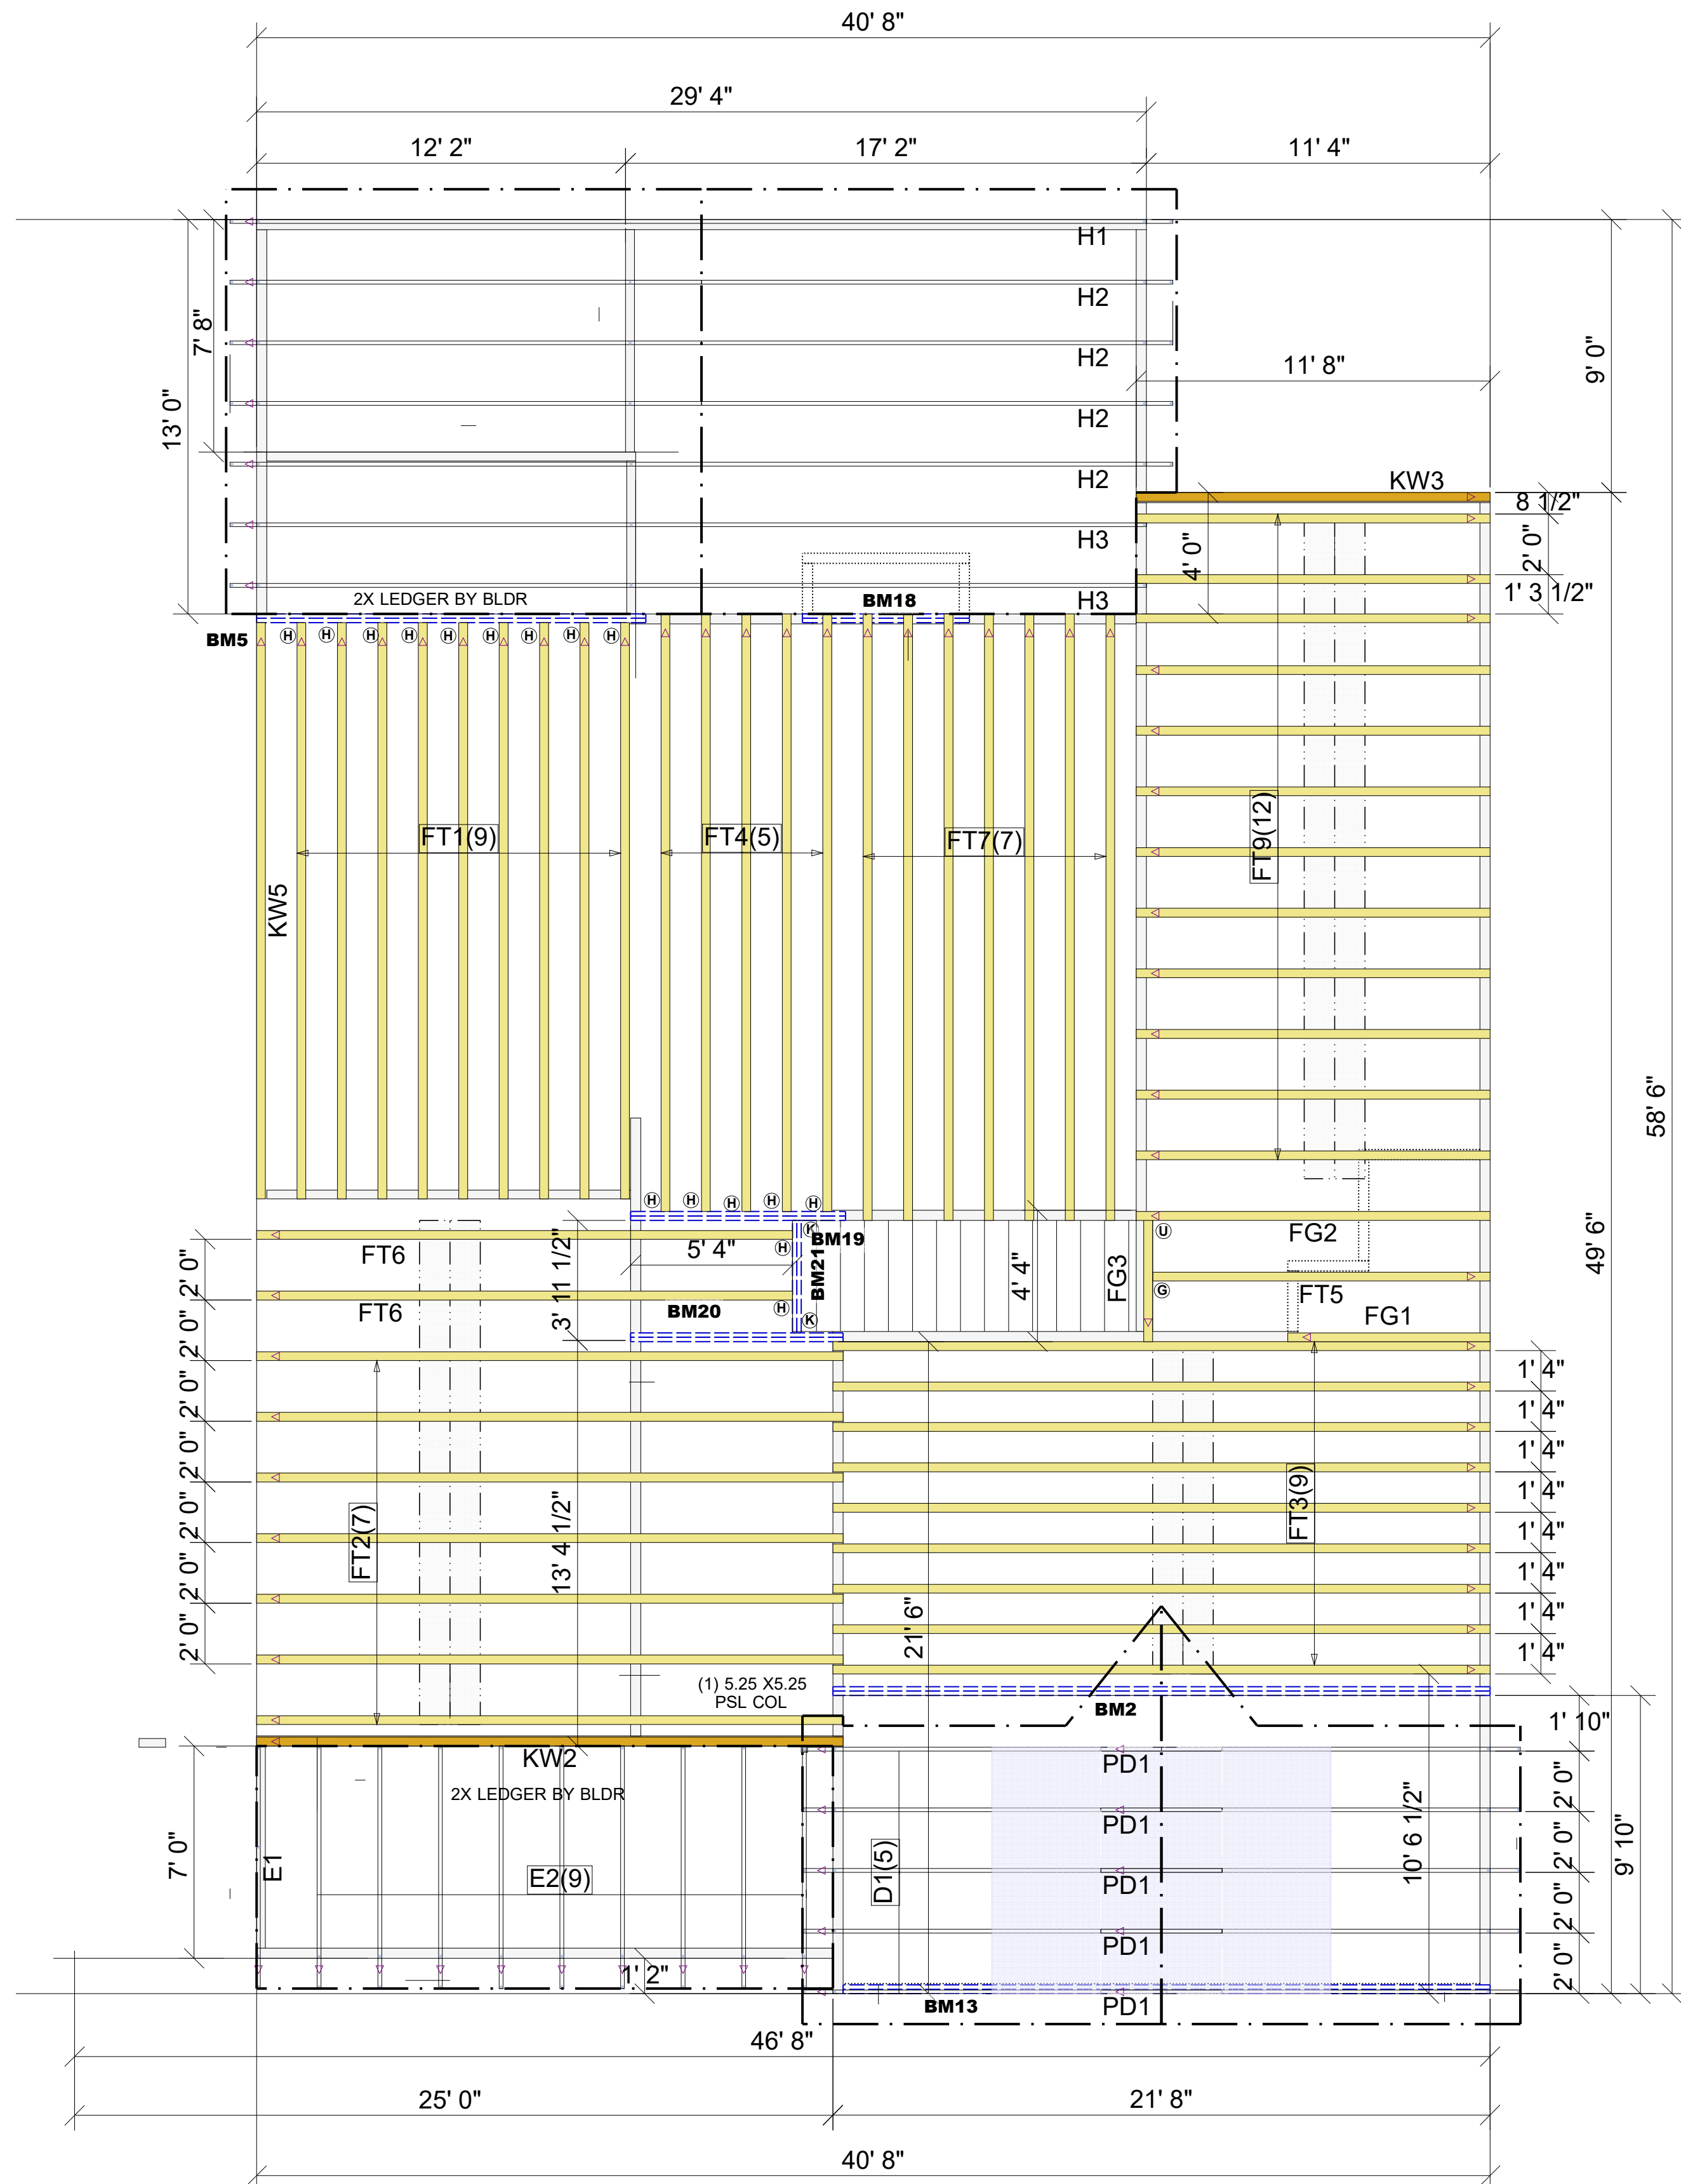

PlotID	Length	Product	Plies	Net Qty	Fab Type
BM18	6' 0"	1 3/4" x 9 1/4" 2.0E Microllam® LVL	2	2	MFD
BM13	22' 0"	1 3/4" x 11 7/8" 2.0E Microllam® LVL	2	2	MFD
BM19	8' 0"	1 3/4" x 14" 2.0E Microllam® LVL	2	2	MFD
BM20	8' 0"	1 3/4" x 14" 2.0E Microllam® LVL	2	2	MFD
BM21	4' 0"	1 3/4" x 14" 2.0E Microllam® LVL	2	2	MFD
BM5	14' 0"	1 3/4" x 16" 2.0E Microllam® LVL	2	2	MFD
BM2	22' 0"	1 3/4" x 24" 2.0E Microllam® LVL	2	2	MFD
COLUMNS	10' 0"	5.25" x 5.25" PSL	1	1	

MARK	TYPE	DESCRIPTION	QTY
Ⓜ	JUS48	FACE MOUNT - FLOOR	16
Ⓞ	MSH422	STRAP HANGER - FLOOR	1
Ⓛ	THDH614	FACE MOUNT HANGER	0
Ⓤ	MSH422IF	FACE MOUNT HANGER	1
Ⓚ	THD410	FACE MOUNT HANGER	3

**LOT 300 OAKMONT ESTATES BROOKS CLASSIC
WITH DELUXE SUNROOM/PORCH AND CRAWLSPACE
NC 2015 CODE HARNETT COUNTY 130 MPH WIND**

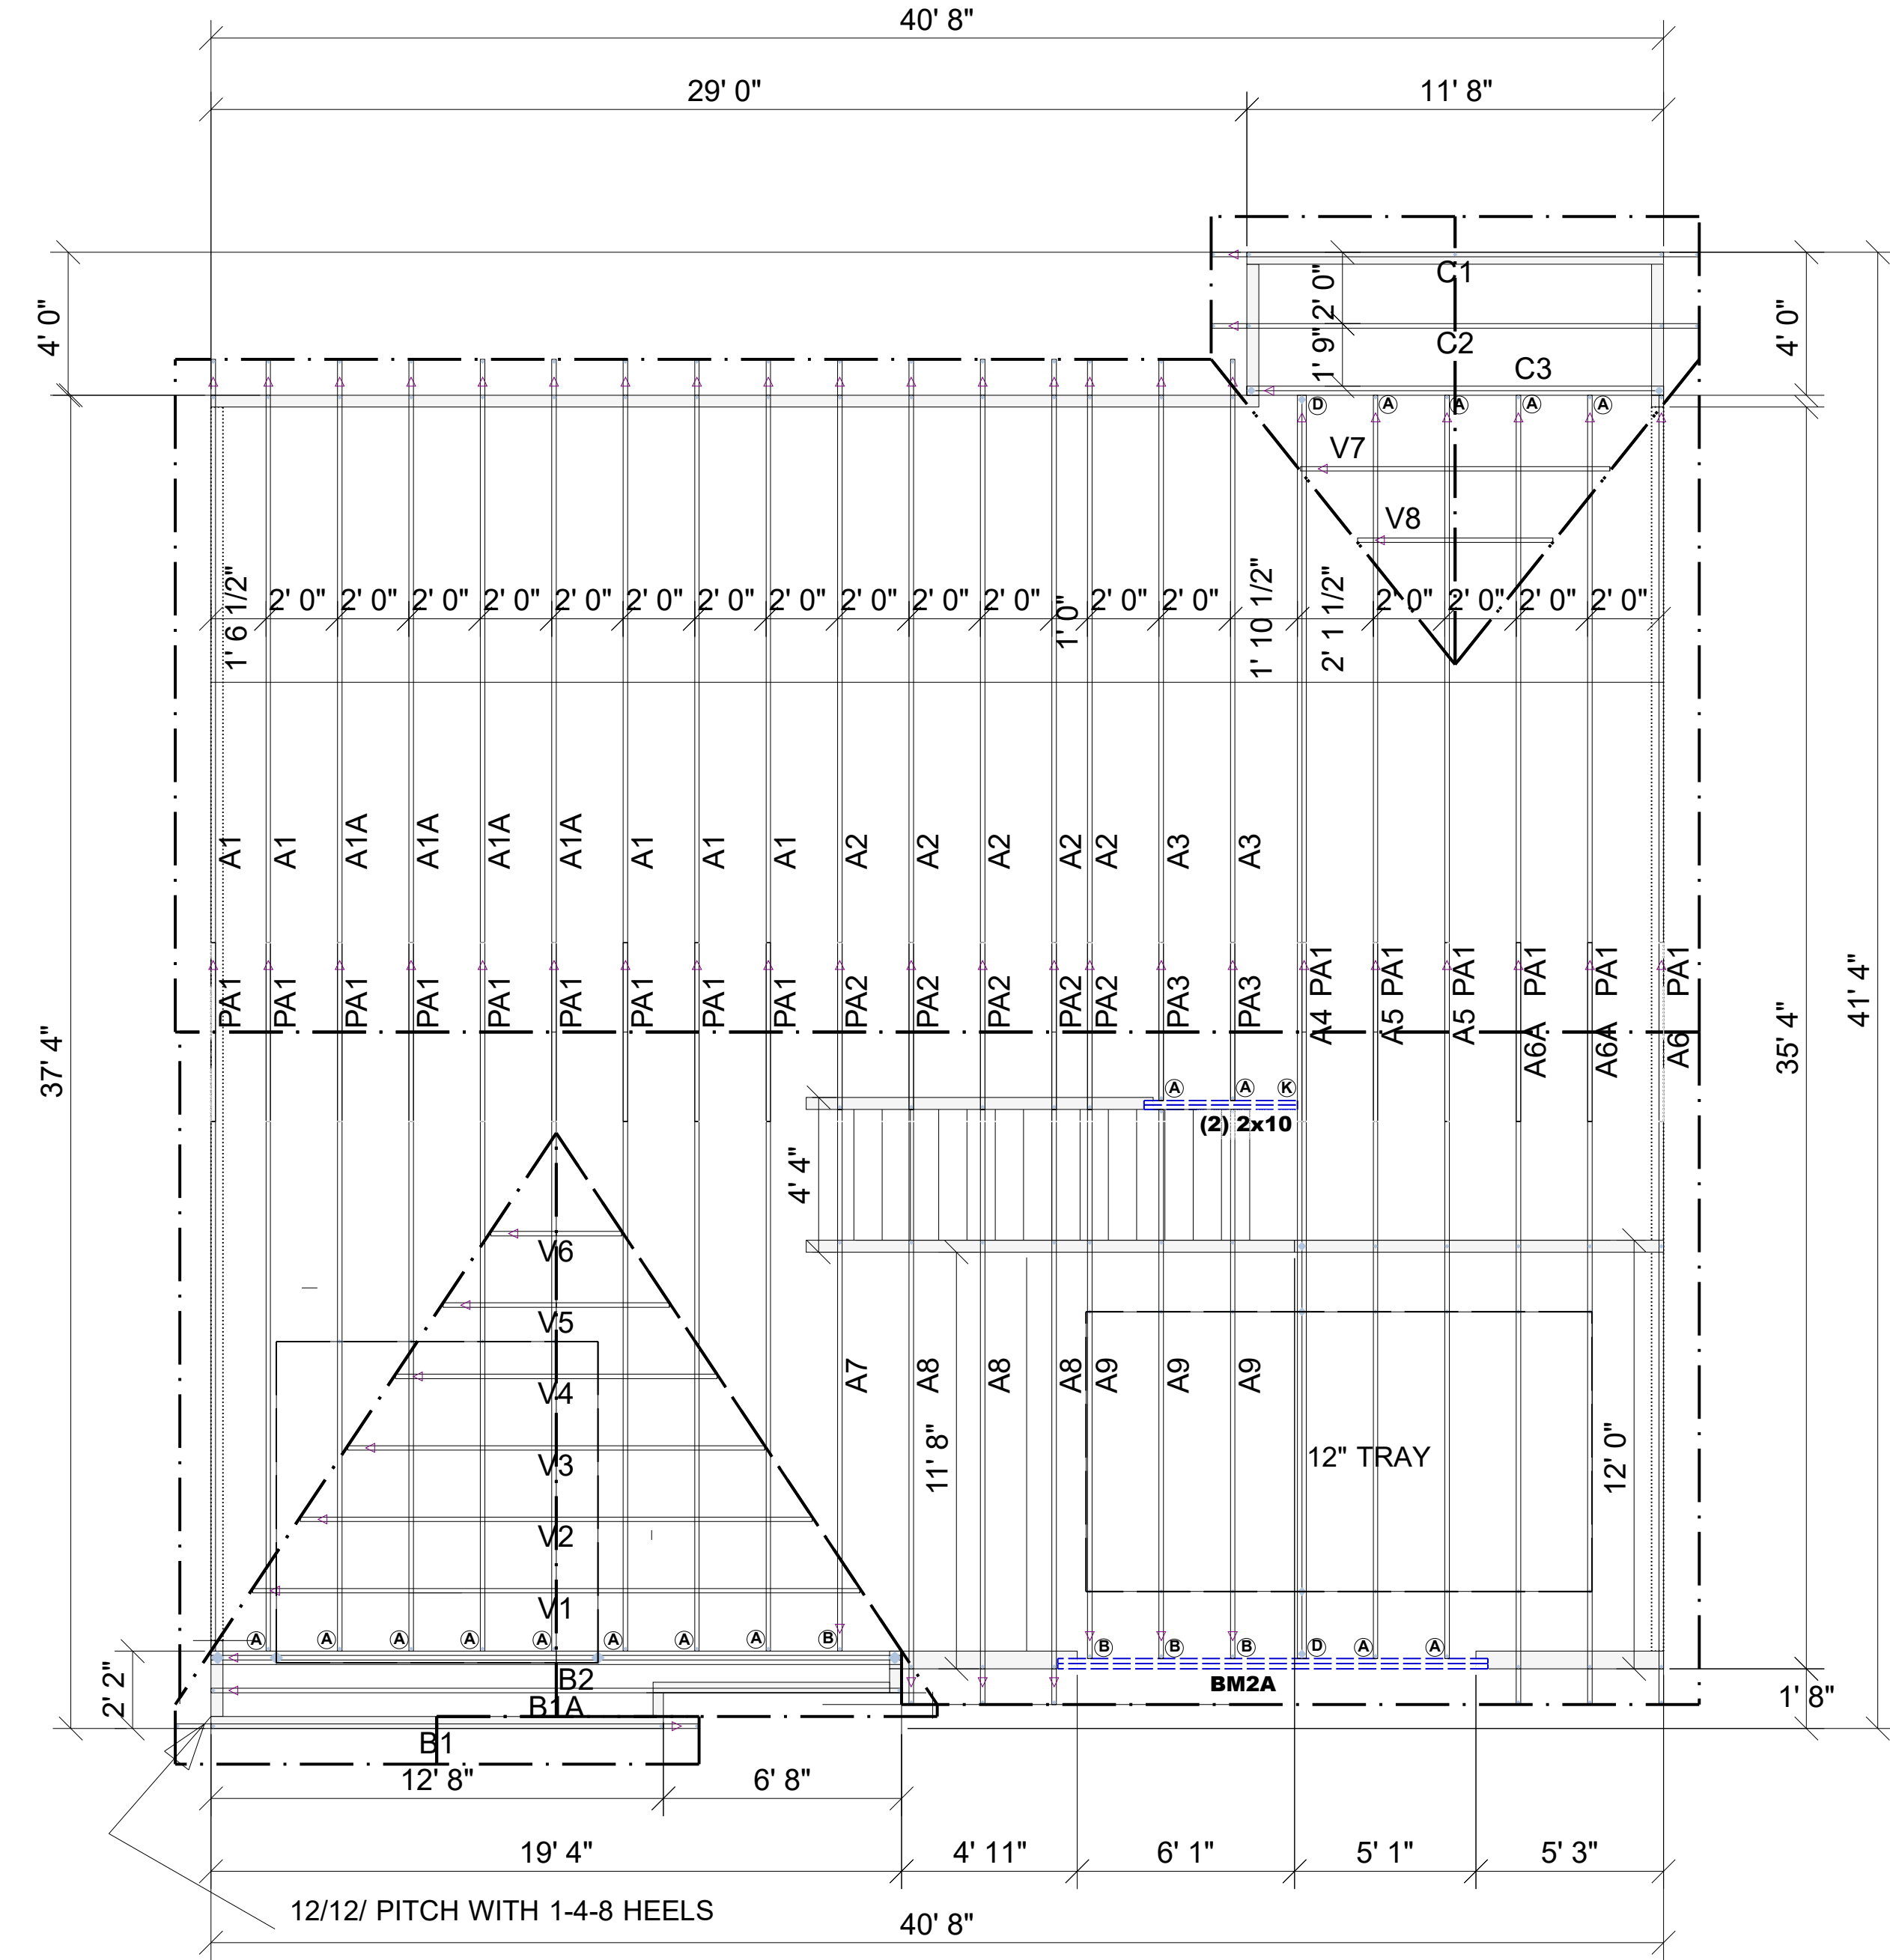

PlotID	Length	Product	Plies	Net Qty	Fab Type
BM2A	14' 0"	1 3/4" x 11 7/8" 2.0E Microllam® LVL	2	2	MFD

MARK	TYPE	DESCRIPTION	QTY
Ⓐ	HUS26	MEDIUM DUTY -ROOF	16
Ⓑ	JUS26	LIGHT DUTY -ROOF	4
Ⓓ	THD26-2	MEDIUM DUTY 2-PLY ROOF	2

Customer: **MCKEE HOMES**
 Job Name: **LOT 305 OE BROOKS CLASSIC**
 Date: 4/10/2020
 Drawn By: ROE
 Checked By: ***
 Drawing Number: **20040580**

Quality Products for Quality Builders
 Revision Date: 1/ADD FG1 SHORTEN BM1
 Revision Date:

UFP MID-ATLANTIC, LLC
 A UNIVERSAL FOREST PRODUCTS COMPANY
 BURLINGTON, NC PHONE (800) 476-9356
 CHESAPEAKE, VA PHONE (800) 476-3190
 CONWAY, SC PHONE (800) 397-9572
 JEFFERSON, GA PHONE (800) 648-4038
 PEARISBURG, VA PHONE (800) 397-9571

NOTES: THIS DRAWING IS THE PROPERTY OF UFP MID-ATLANTIC, LLC AND IS NOT TO BE USED FOR ANY PURPOSE DETRIMENTAL TO THE INTERESTS OF UFP MID-ATLANTIC, LLC. 

1. TEMPORARY BRACING TO BE INSTALLED W/ P.I. STANDARD BC SLB1
 2. SEE ENGINEER DRAWING FOR PERMANENT BRACING MINIMUM REQUIREMENTS
 3. FRAMER TO VERIFY ALL DIMENSIONS, DROP & RISE LOCATIONS PRIOR TO TRUSS PLACEMENT
 4. BLDGRFRMR RESPONSIBLE FOR ADJUSTMENT OF TRUSS SPACING TO MISS PLUMBING DROP, UNLESS NOTED OTHERWISE.

This layout is not an engineered drawing. This drawing was created to establish truss placement only. It is the responsibility of the builder to provide adequate support for all the elements shown in this drawing.