


ORIGINAL  
SEPTEMBER, A.D.,

CLINTON  
NEWS

Kimberly S. Hargrove  
REGISTER OF DEEDS  
Harnett County, NC  
2019 OCT 07 12:10:44 PM  
BK:2019 PG:348-349  
FEE:\$21.00  
INSTRUMENT # 2019014641

CCLINTON

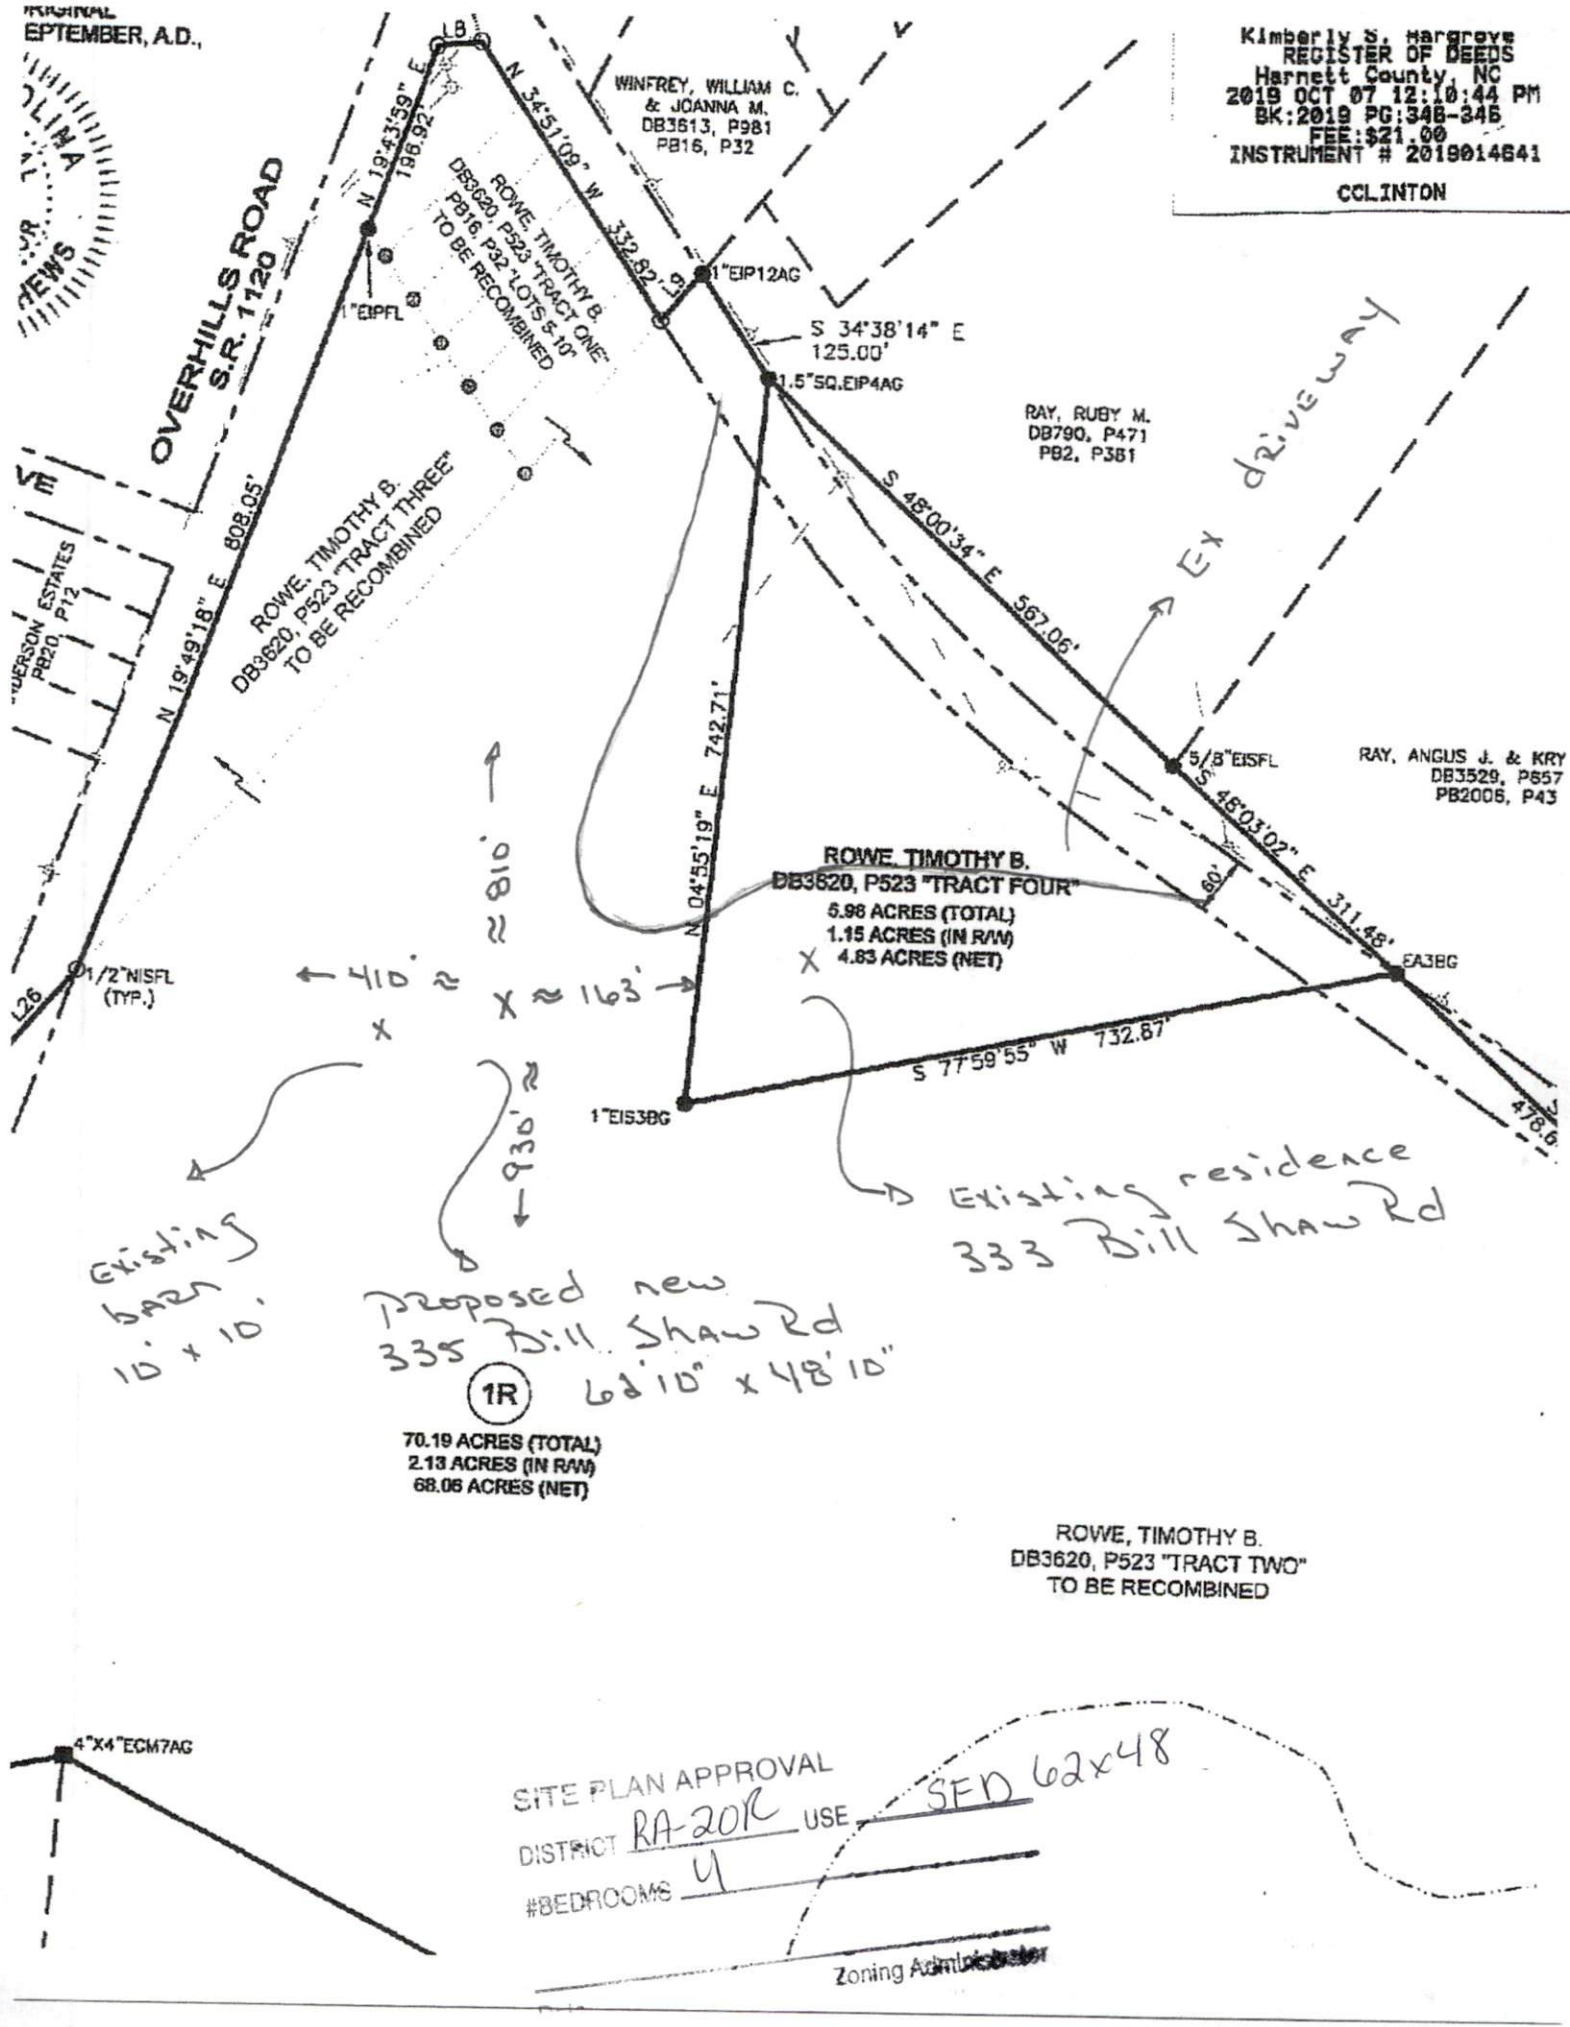

OVERHILLS ROAD  
S.R. 1720

PERSON ESTATES  
PB20, P12

WINFREY, WILLIAM C.  
& JOANNA M.  
DB3613, P981  
PB16, P32

RAY, RUBY M.  
DB790, P471  
PB2, P381

RAY, ANGUS J. & KRY  
DB3529, P857  
PB2006, P43

ROWE, TIMOTHY B.  
DB3620, P523 "TRACT THREE"  
TO BE RECOMBINED

ROWE, TIMOTHY B.  
DB3620, P523 "TRACT ONE"  
TO BE RECOMBINED

ROWE, TIMOTHY B.  
DB3620, P523 "TRACT FOUR"  
5.98 ACRES (TOTAL)  
1.15 ACRES (IN R/W)  
4.83 ACRES (NET)

ROWE, TIMOTHY B.  
DB3620, P523 "TRACT TWO"  
TO BE RECOMBINED

Existing barn  
10' x 10'

Proposed new  
335 Bill Shaw Rd  
62'10" x 48'10"

Existing residence  
333 Bill Shaw Rd

70.19 ACRES (TOTAL)  
2.13 ACRES (IN R/W)  
68.06 ACRES (NET)

1R

SITE PLAN APPROVAL  
DISTRICT RA-20R USE SFN 62x48  
#BEDROOMS 4

Zoning Administrator

4"x4" ECM7AG