




The Building Center, Inc
 10201 Industrial Dr.
 Pineville, NC 28134
 704-889-8182

THE HUDSON
 SECOND FLOOR NOF-14

PlotID	Length	Product	Plies	Net Qty
30' (BLI 40 14")	30-00-00	BLI 40 14"	1	12
12' (BLI 40 14")	12-00-00	BLI 40 14"	1	5
2 - 12' (BLI 40 14")	12-00-00	BLI 40 14"	2	2
4'	4-00-00	BLI 40 14"	1	5
20' (BLI 60 14")	20-00-00	BLI 60 14"	1	10
2 - 1 3/4" x 14" LVL @ 14"	12-00-00	onCENTER® LVL 2.0E 1 3/4" x 14"	2	2
1 3/4" x 14" LVL @ 8"	8-00-00	onCENTER® LVL 2.0E 1 3/4" x 14"	1	1
2 - 1 3/4" x 16" LVL @ 20' (FLUSH)	22-00-00	onCENTER® LVL 2.0E 1 3/4" x 16"	2	2
Rm1	12-00-00	onCENTER® Rim SE 1 1/8" x 14"	1	10
Bk1	16-00-00	BLI 40 14"	1	1
2x10 for DBL joist*	12-00-00	2x10 #2 SYP	1	1
Sheathing for DBL*		5/8" 4x8 square edge OSB	1	1


PlotID	Length	Product	Plies	Net Qty
Hdr1	12-00-00	onCENTER® LVL 2.0E 1 3/4" x 11 7/8"	2	2

Connector Summary		
Qty	Manuf	Product
1	USP	HD1714
16	USP	THF12514

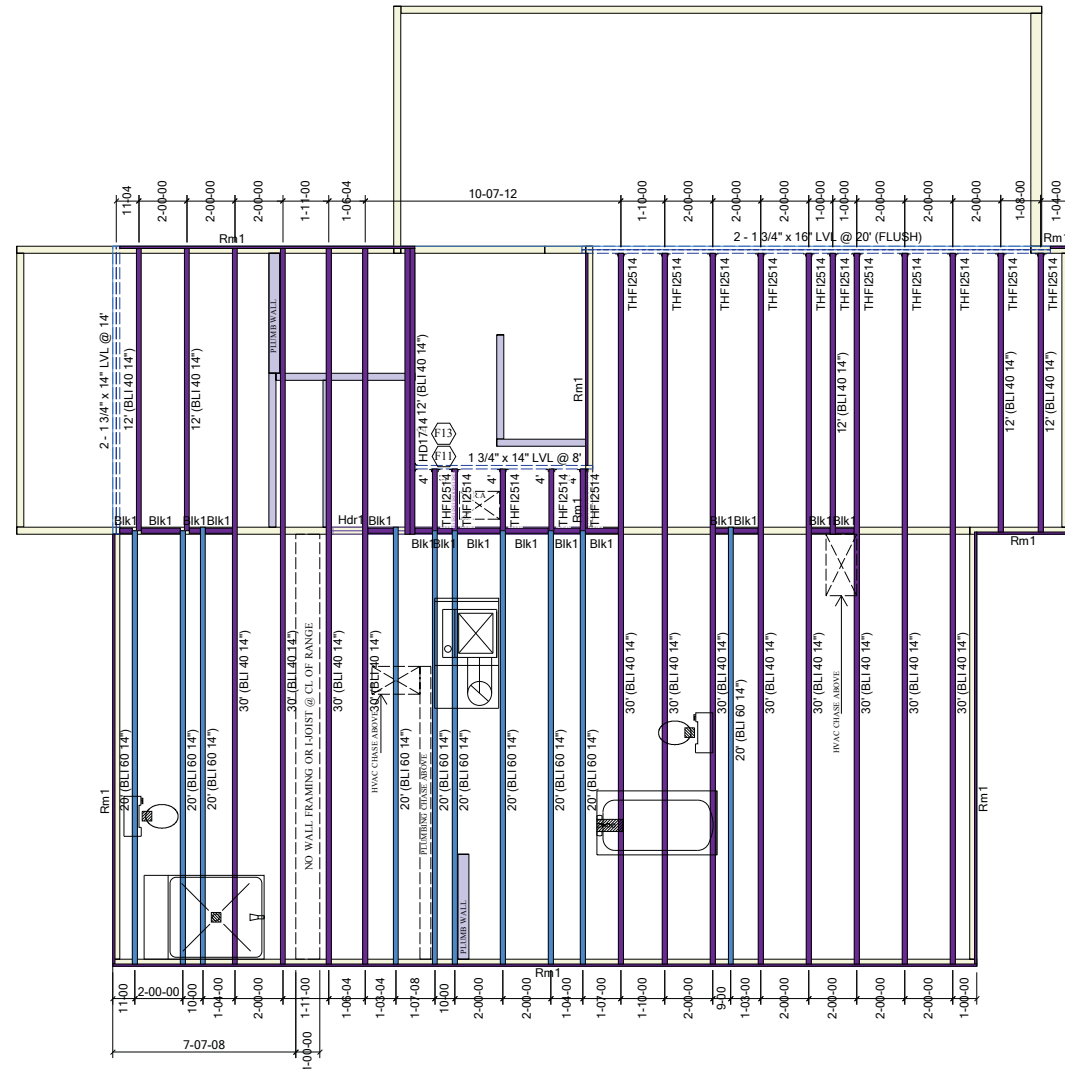

RESIDENTIAL STRUCTURES, P.C.
 3410 N. Davidson St.
 Charlotte, N.C. 28205
 Seal For Structural Only

Note: All dimensions shown 00-00-00 are in Feet-Inches-Sixteenths

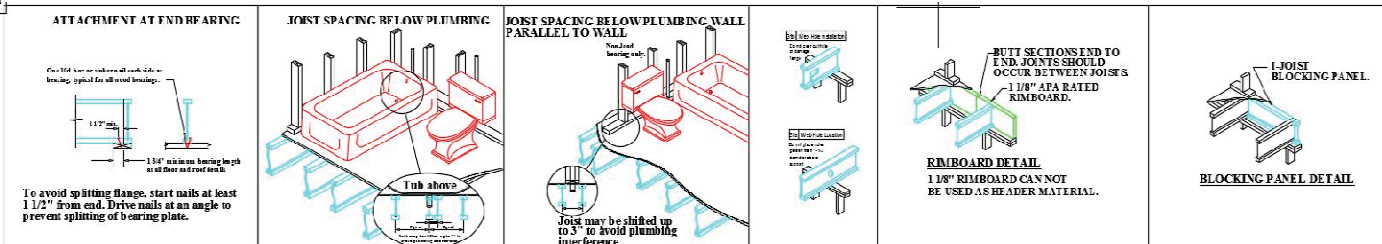

Project	NORRIS FARMS LOT 14		
Customer	TRUE HOMES		
Job Number	20-391		
Option	THE HUDSON		
Revision			
Scale	Date Drawn	Drawn by.	Sheet No.
1/8" = 1"	04/07/2020	BG	1 OF 1