


C&R BUILDING SUPPLY
2300 ERNEST WILLIAMS RD
AURRYVILLE NC 28378
910-567-6293

JLEB BUILDERS
JOB #2503
SMITH RES.

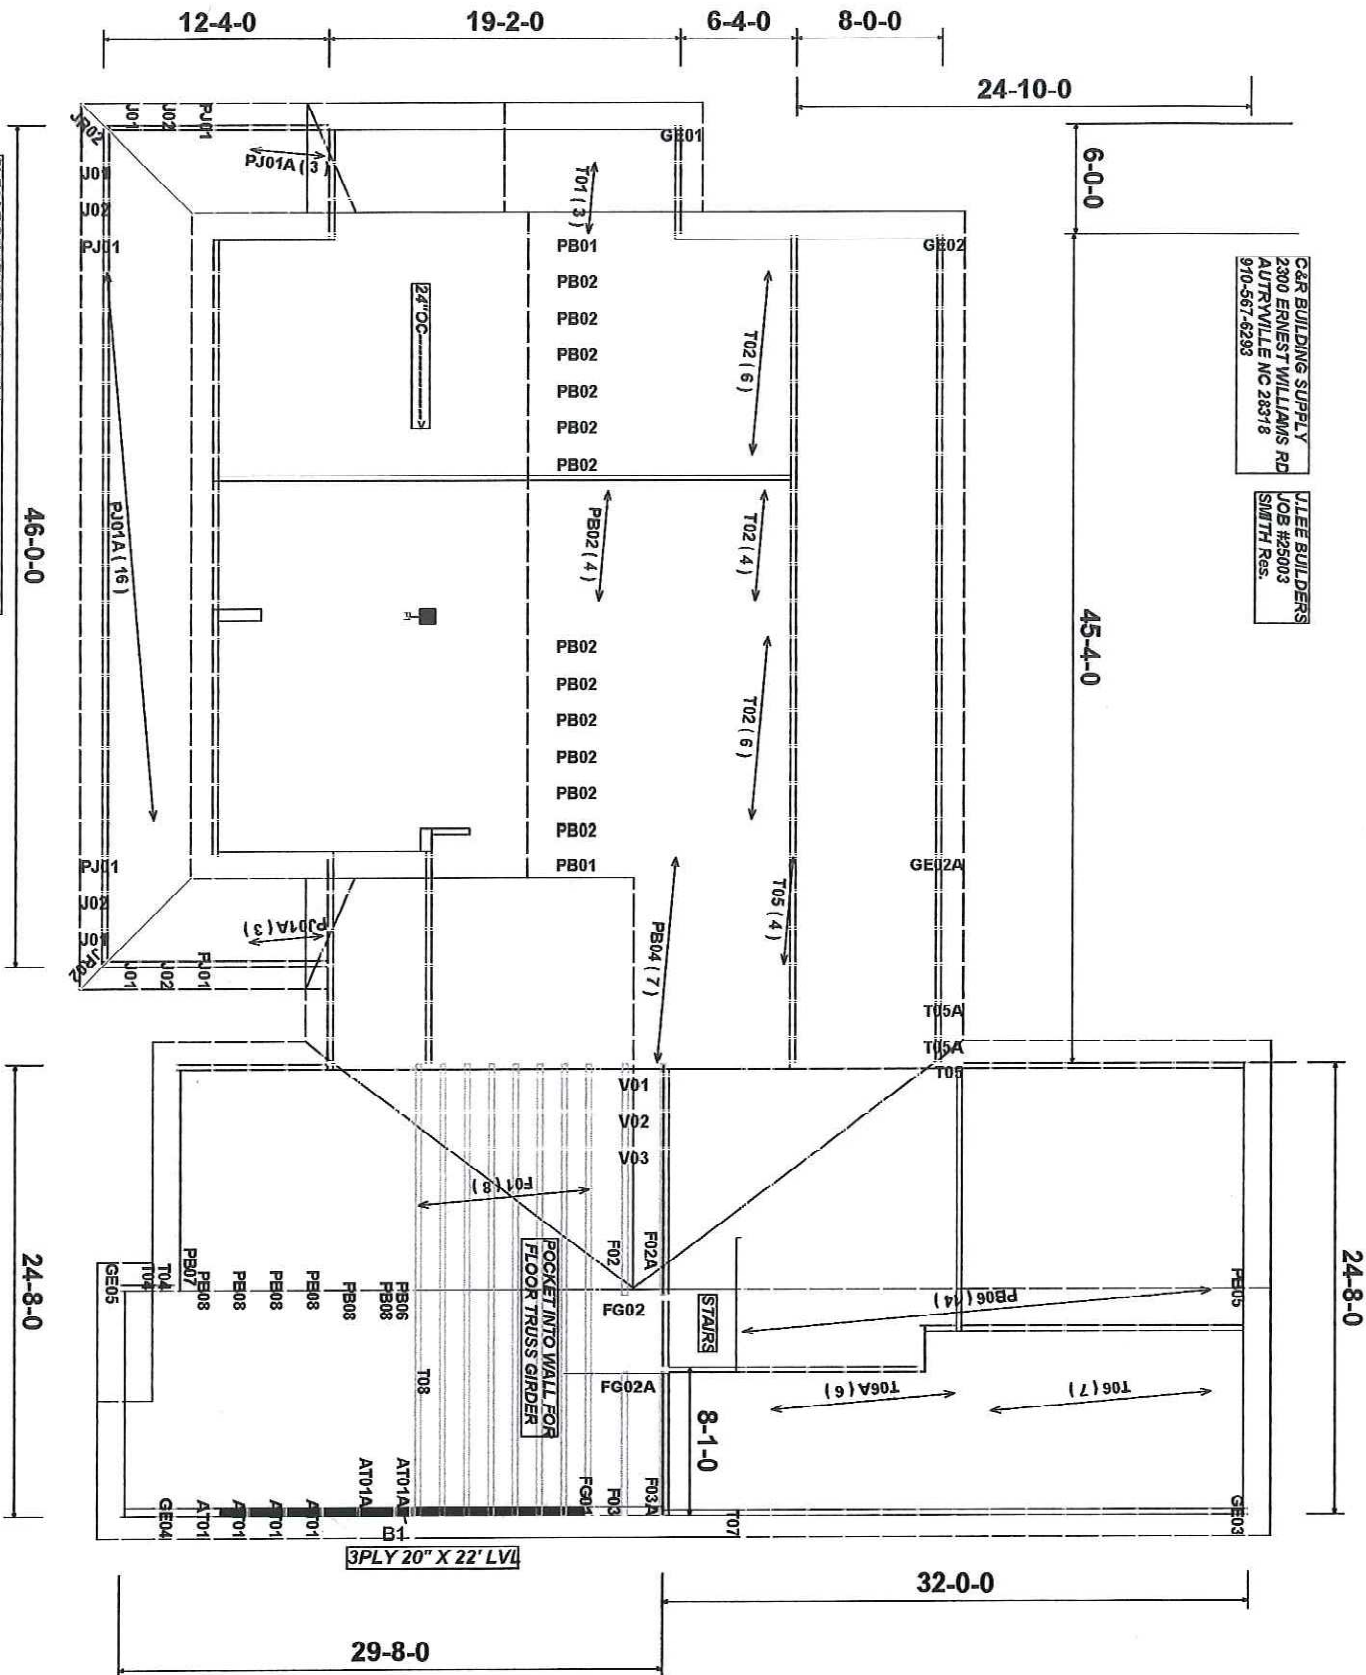

PLEASE REVIEW THIS LAYOUT
IT IS THE RESPONSIBILITY OF CUSTOMER TO REVIEW ALL
DRAWINGS.

DROP GARGAE PLATE 12"