

PLANTERS GLEN SUBDIVISION
PHASE 2, LOT 28

BLACK RIVER TWP HARNETT CO NC

MAY 22, 2020

ZONED: R-30

MINIMUM SETBACK REQUIREMENT

Front -----35'

Side-----10'

Rear-----25'

LEGEND:

FIP..... Found Iron Pipe

CP Computed Point

* Control Corner

FRB..... Found Rebar

0 40 80 120



1" = 40'

PIN: 0662-88-4337.000 PID: 040673 0125 61

LINE LEGEND:


Subject Tract Surveyed

Lines Not Surveyed

Setback Line

Surveyed Lines, R/W or Tie Line

Not to Scale

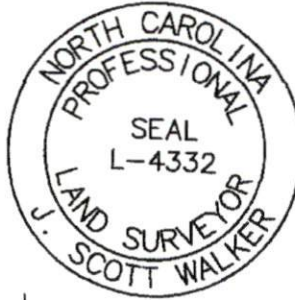

J. Scott Walker

MAY 22, 2020

SURVEY BY:

J. SCOTT WALKER, PLS

835 ABATTOIR RD, COATS NC 27521

(910) 897-5753

This is Not to Be Considered
a Certified Document

27



RICE DRIVE

50' Public R/W and
Utility Easement



50' Public R/W and
Utility Easement
WHEAT DRIVE

26

FOUR W'S, INC.
Map # 2019-172

COMMON AREA

29

FOUR W'S, INC.
Map # 2019-172

