



FRONT ELEVATION

ATTIC SPACE VENTILATION	
REQUIRED	
$\frac{2001 \text{ SQ. FT. OF CLG.}}{150} = 13.34$	SQ. FT. REQUIRED
REFER TO SECTION R806 (ROOF VENTILATION) IN NORTH CAROLINA STATE 2000 INTERNATIONAL RESIDENTIAL BUILDING CODES.	


MEAN ROOF HGT.			
Soffit Hgt. From Assumed Grade	+ Highest Ridge Hgt. From Assumed Grade	$\div 2$	= Mean Roof Hgt.
11'-5"	+ 22'-1"	$\div 2$	= 16'-9" Mean Roof Hgt.

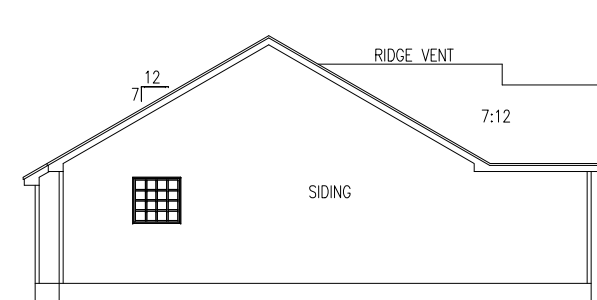

RIGHT ELEVATION

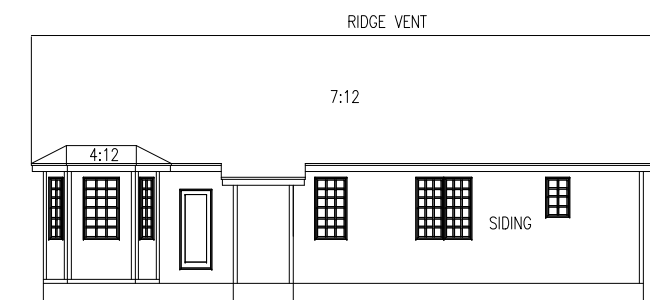

REAR ELEVATION

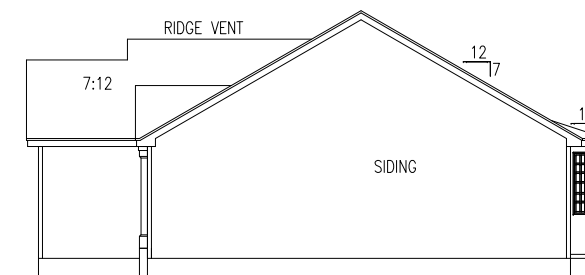

LEFT ELEVATION

SCALE
24"x36" = 1/4"=1'-0"
11"x17" = 1/8"=1'-0"

REVISIONS:

AMY D STANCIL  
508 CHARLESTON DRIVE  
CLAYTON, NC 27527 (919) 550-4724

ELEVATION

PLAN 1341

FILE

DESIGN  
ADS

DRAWN  
ADS


CHECKED

DATE  
8/17/13

SHEET

1



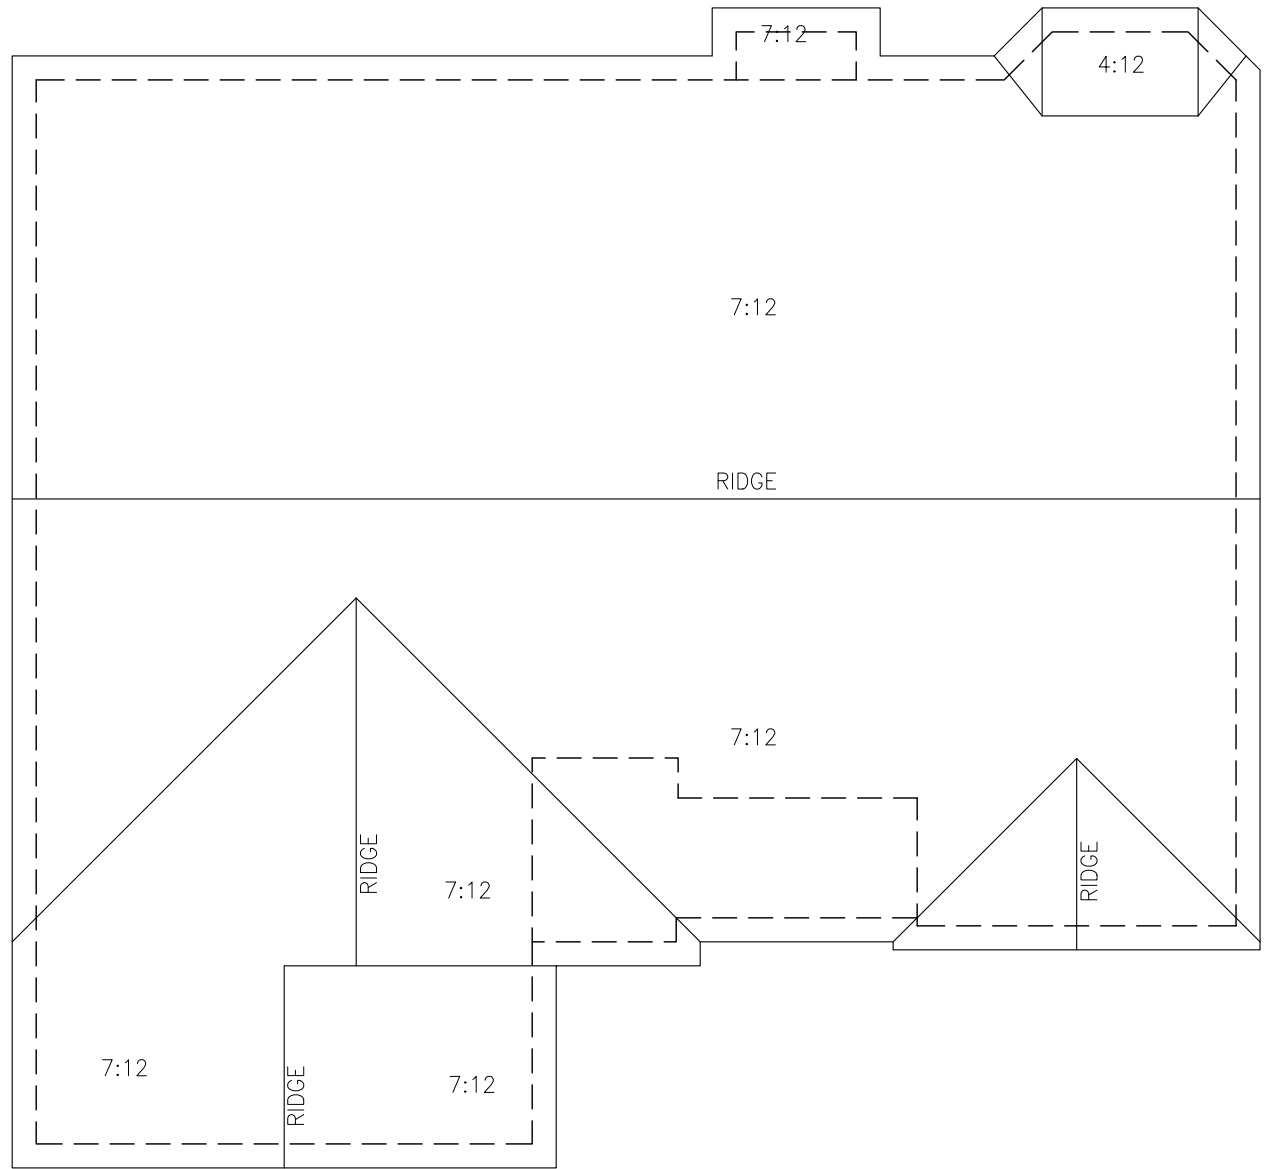

ROOF FRAMING PLAN

SCALE  
 24"x36" = 1/4"=1'-0"  
 11"x17" = 1/8"=1'-0"

REVISIONS:	

**AMY D STENCIL**  
 508 CHARLESTON DRIVE  
 CLAYTON, NC 27527 (919) 550-4724

**ROOF FRAMING**

**PLAN 1341**

FILE
DESIGN
DRAWN
CHECKED
DATE 8/17/13
SHEET 5

