


Products				
PlotID	Length	Product	Plies	Net Qty
BM1	40' 0"	1-3/4"x 9-1/4" LVL Kerto-S	3	3
BM2	6' 0"	1-3/4"x 9-1/4" LVL Kerto-S	2	2
BM3	18' 0"	1-3/4"x 16" LVL Kerto-S	2	2
GDH	22' 0"	1-3/4"x 18" LVL Kerto-S	3	3

Truss Placement Plan Scale: 3/16"=1'

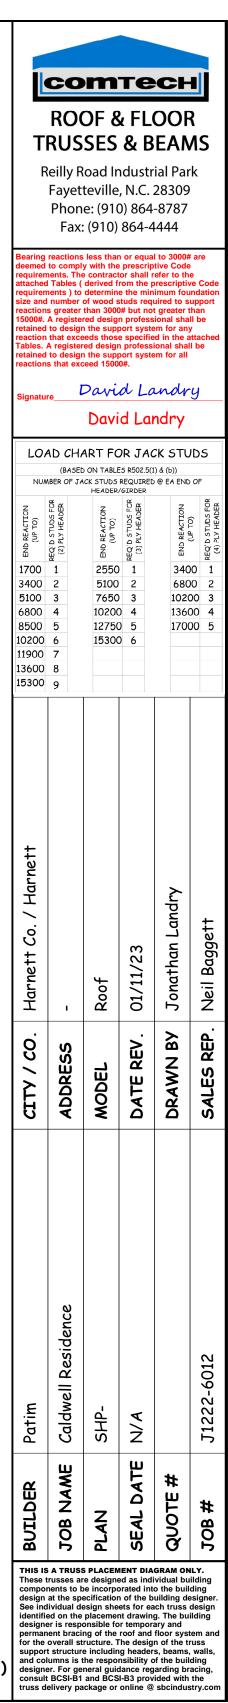

Indicates Left End of Truss (Reference Engineered Truss Drawing) Do NOT Erect Truss Backwards