

**ZONED: R-30**

**PLANTERS GLEN SUBDIVISION**


**PHASE 2, LOT 29**

**MINIMUM SETBACK REQUIREMENT**

BLACK RIVER TWP HARNETT CO NC

**JUNE 19, 2020**

Front -----35'  
Side-----10'  
Rear-----25'  
Corner-----20'

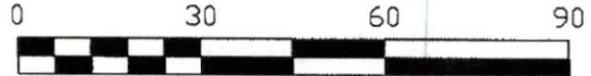


1" = 30'

PIN: 0662-88-4437.000 PID: 040673 0125 62

**LEGEND:**

- FIP..... Found Iron Pipe
- CP ..... Computed Point
- \* ..... Control Corner
- FRB..... Found Rebar

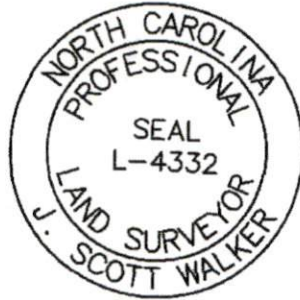

JUNE 19, 2020

SURVEY BY:

**J. SCOTT WALKER, PLS**


835 ABATTOIR RD, COATS NC 27521  
(910) 897-5753

This is Not to Be Considered  
a Certified Document

**LINE LEGEND:**

- Subject Tract Surveyed
- Lines Not Surveyed
- Setback Line
- Surveyed Lines, R/W or Tie Line
- Not to Scale

**WHEAT DRIVE**  
50' Public R/W and  
Utility Easement

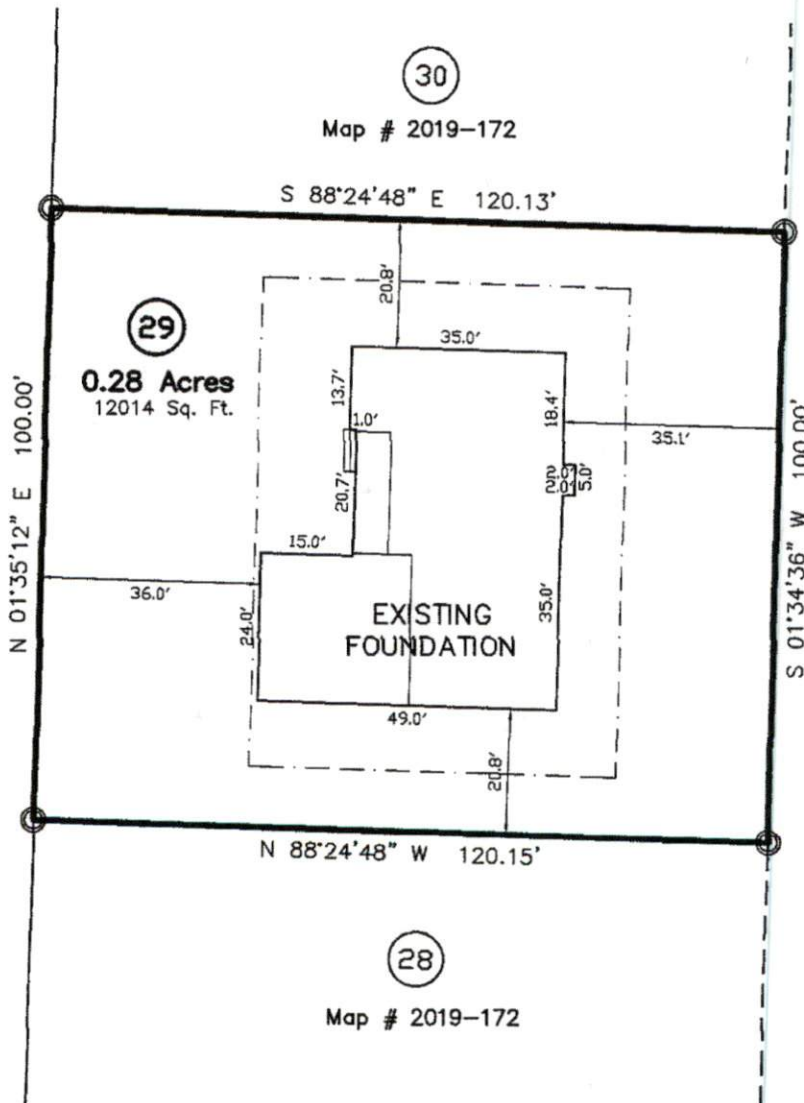

SITE ADDRESS

This Map is to show the Location of  
the Foundation Only and may Not