
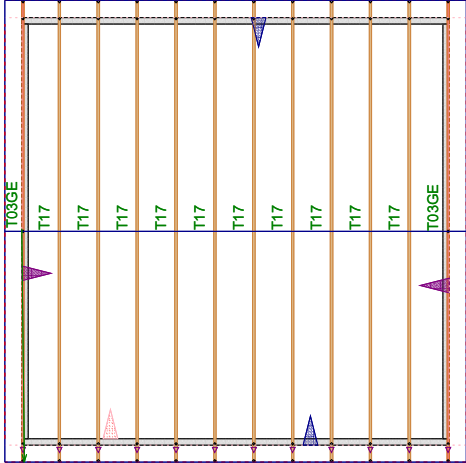


Mosconi - Charleston Farmhouse

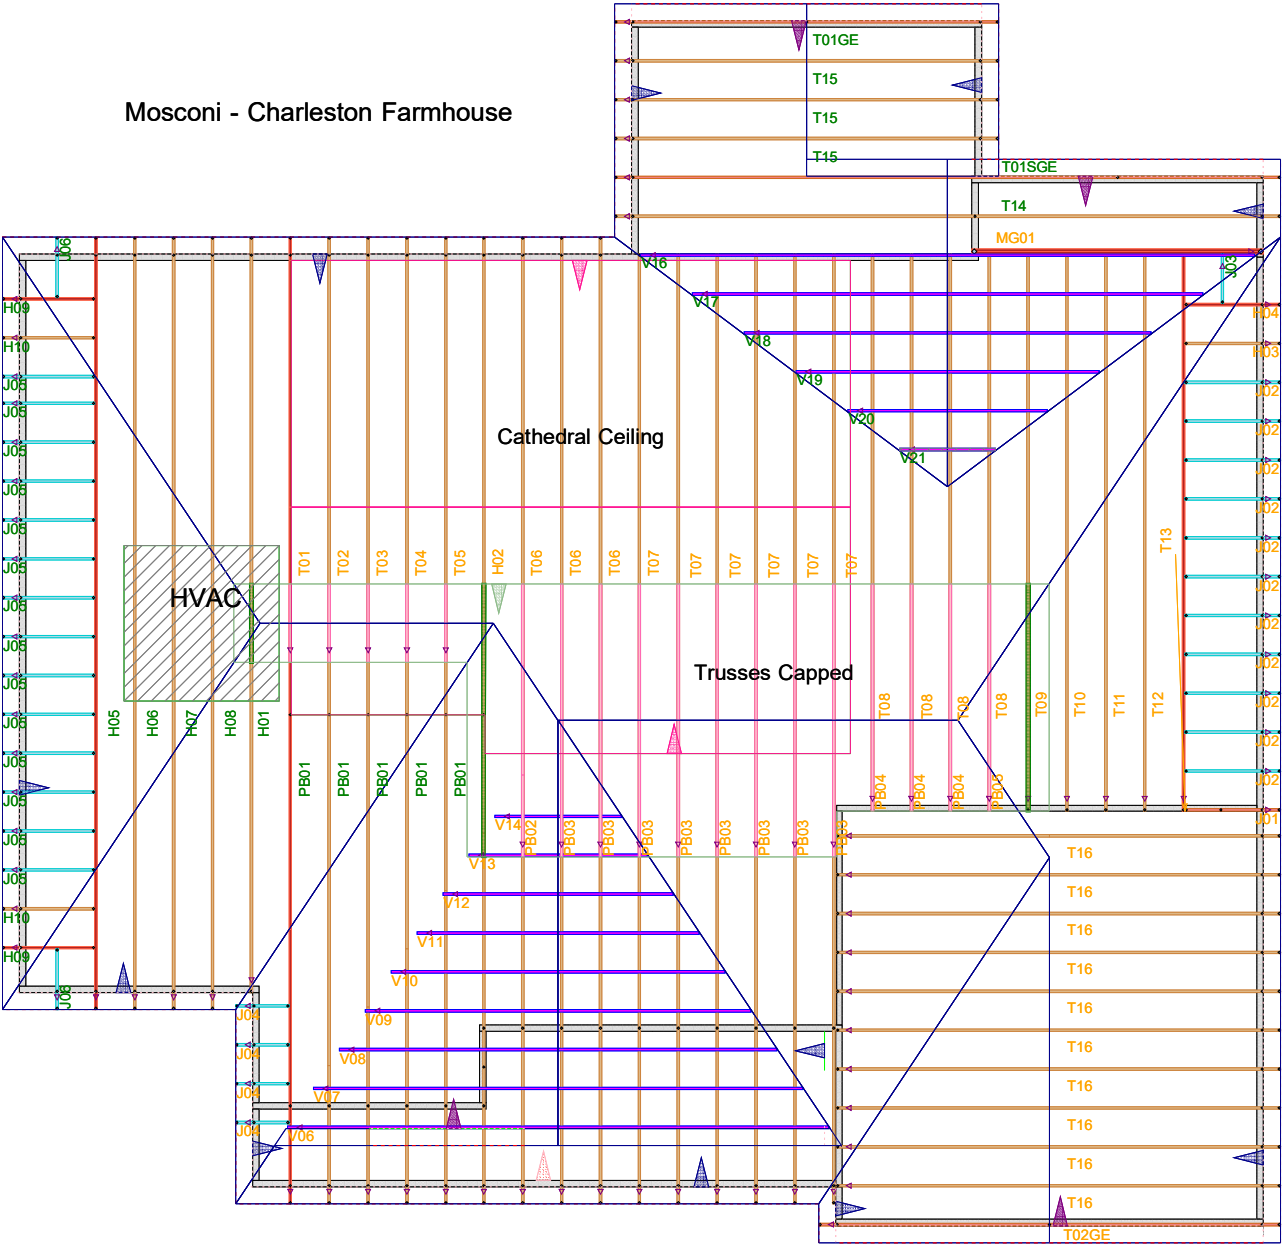

22' x 22' Detached Garage