




JOHNSON  
RESIDENCE

688 Turner Ashby Rd.  
Martinsville, VA 24112

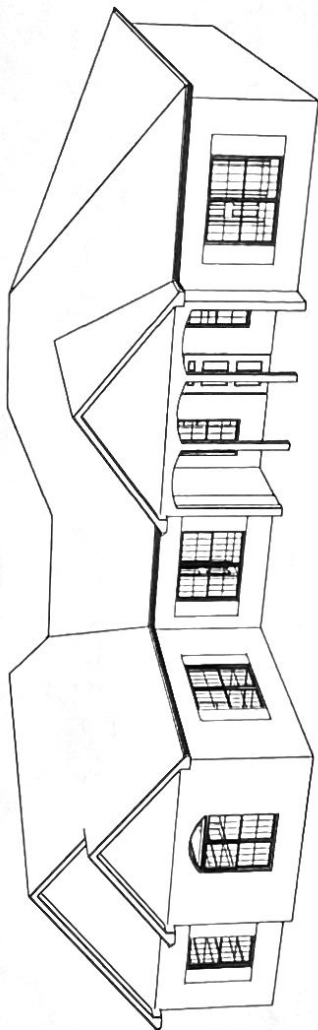


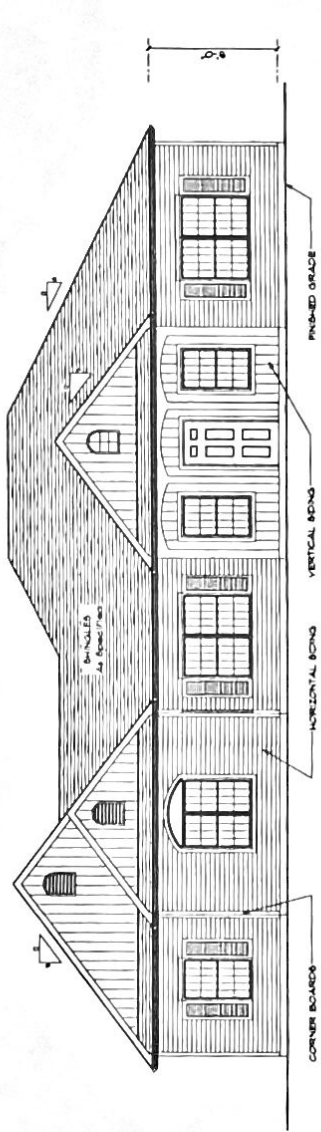


FRONT ELEVATION  
SCALE 1/4" = 1'-0"

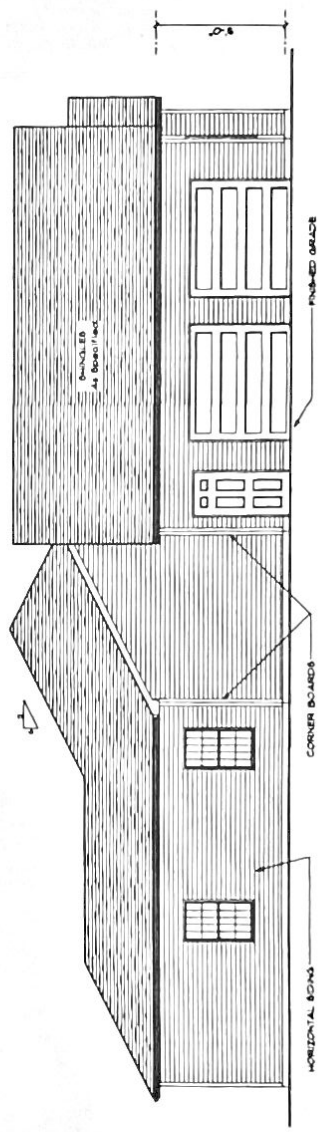

LEFT ELEVATION  
SCALE 1/4" = 1'-0"

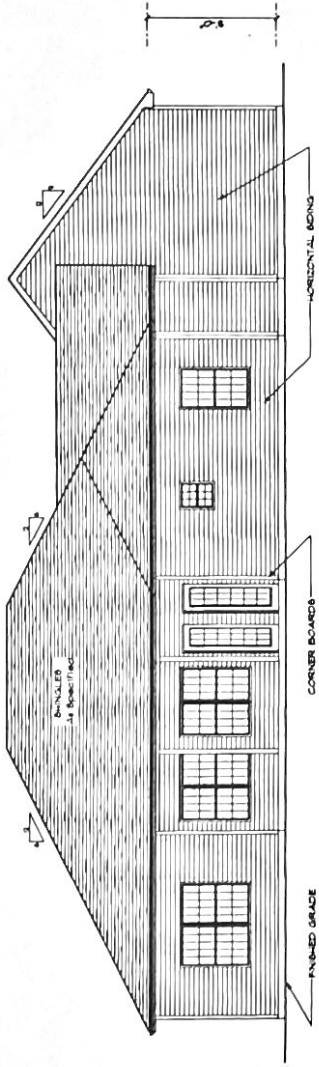

REAR ELEVATION  
24'-0\"/>

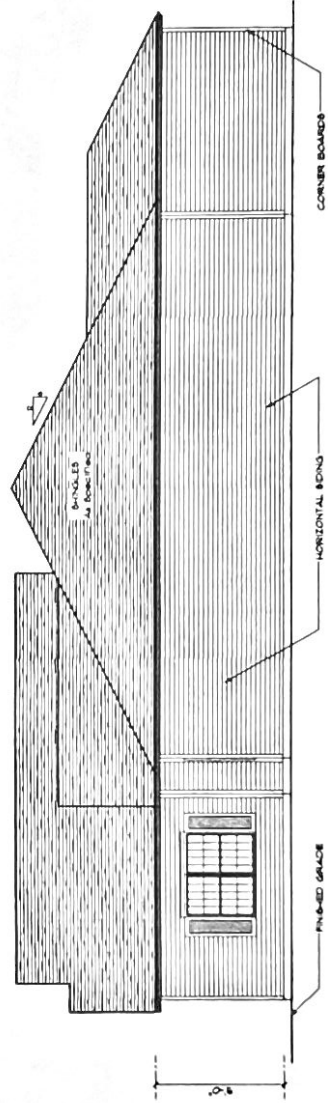


RIGHT ELEVATION  
24'-0\"/>




688 Turner Ashby Rd,  
Martinsville, VA 24112

**JOHNSON  
RESIDENCE**

**SLAB PLAN**  
SCALE: 1/8" = 1'-0"

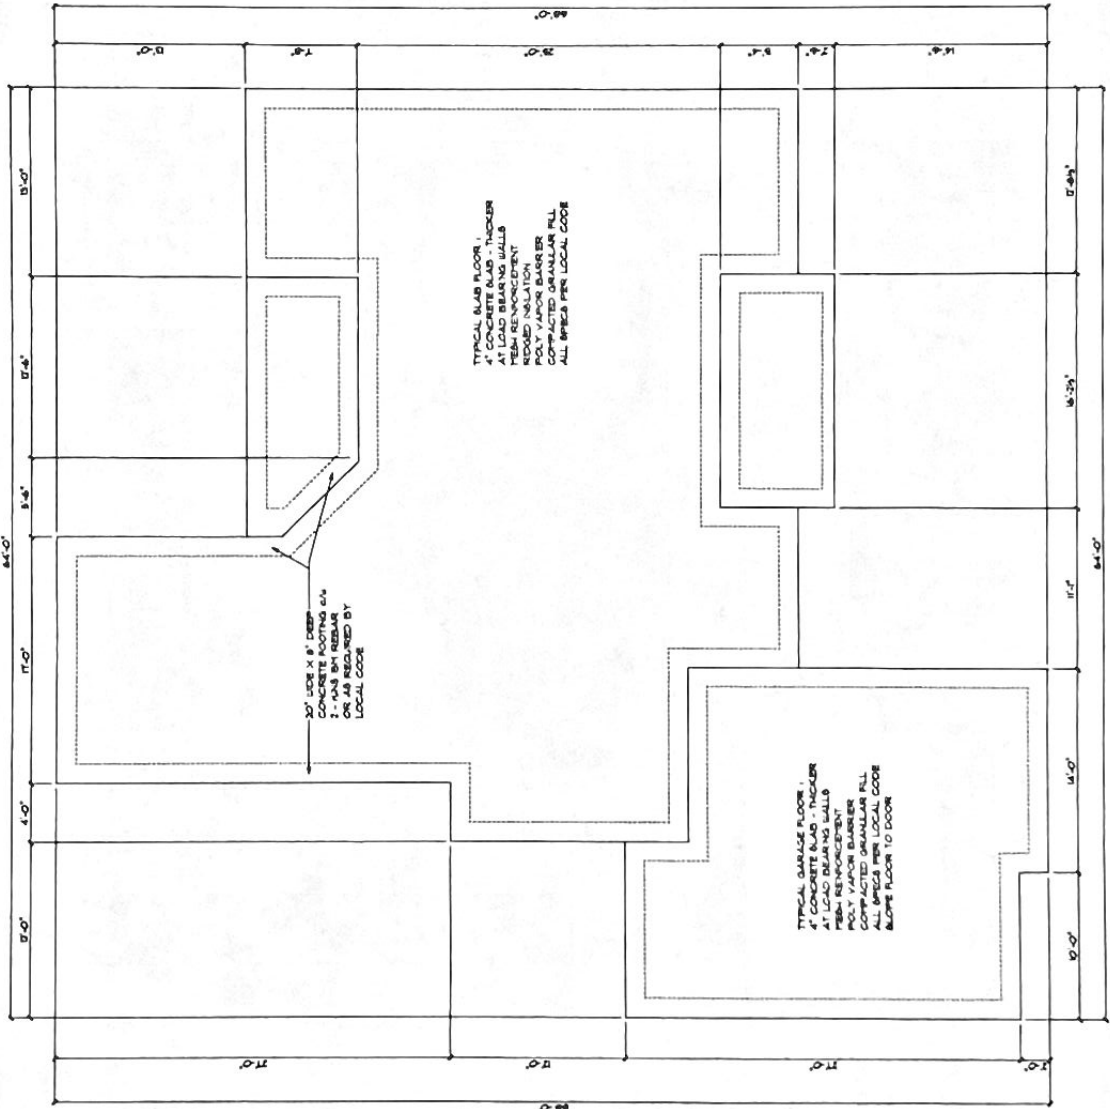

**Square Footage**  
 Heated: 1870  
 Garage: 619  
 Front Porch: 118  
 Rear Porch: 144

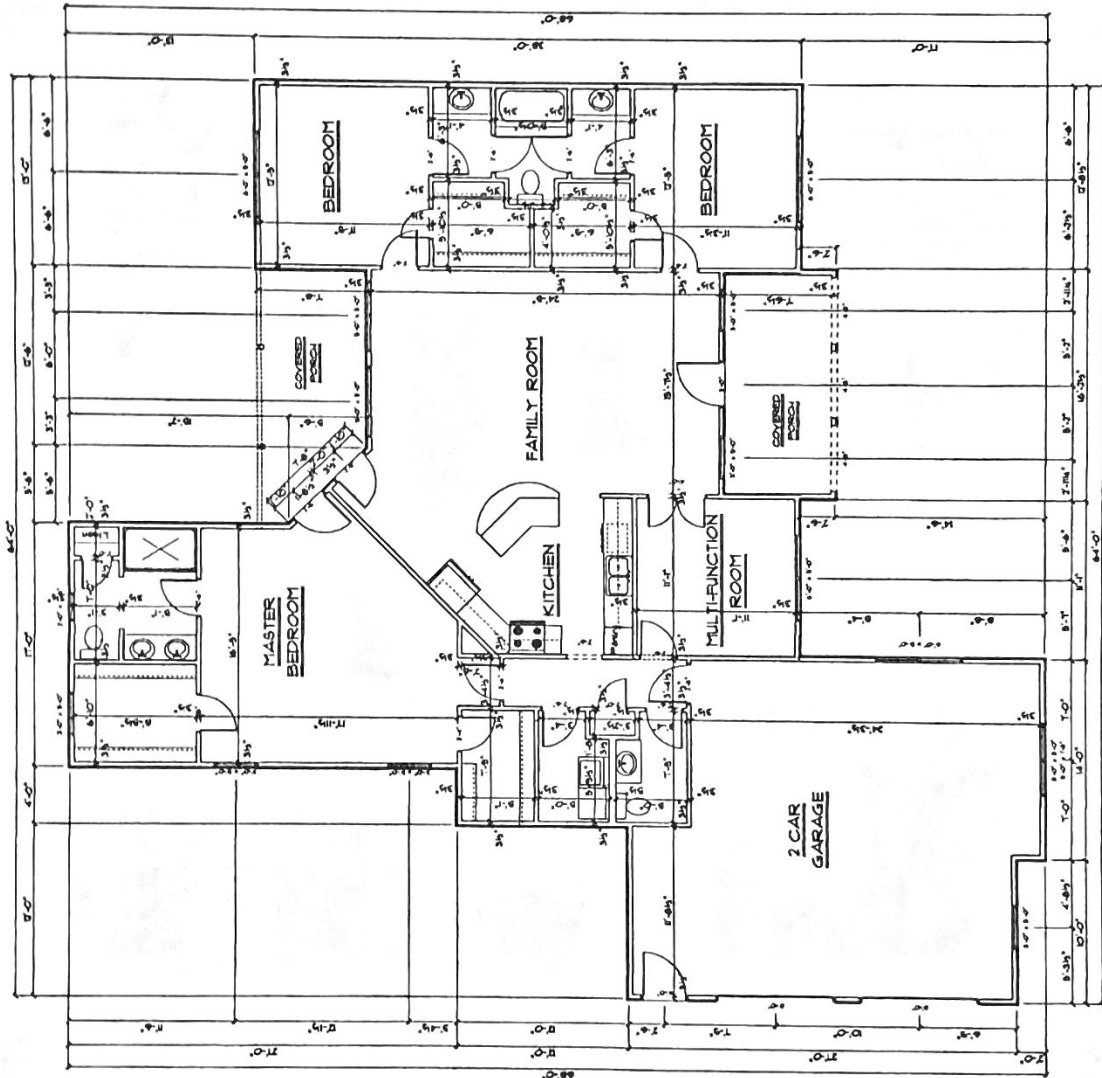

FLOOR PLAN  
08-11-12