


* Scaled off system design...
 would like to move forward
 as far as possible *

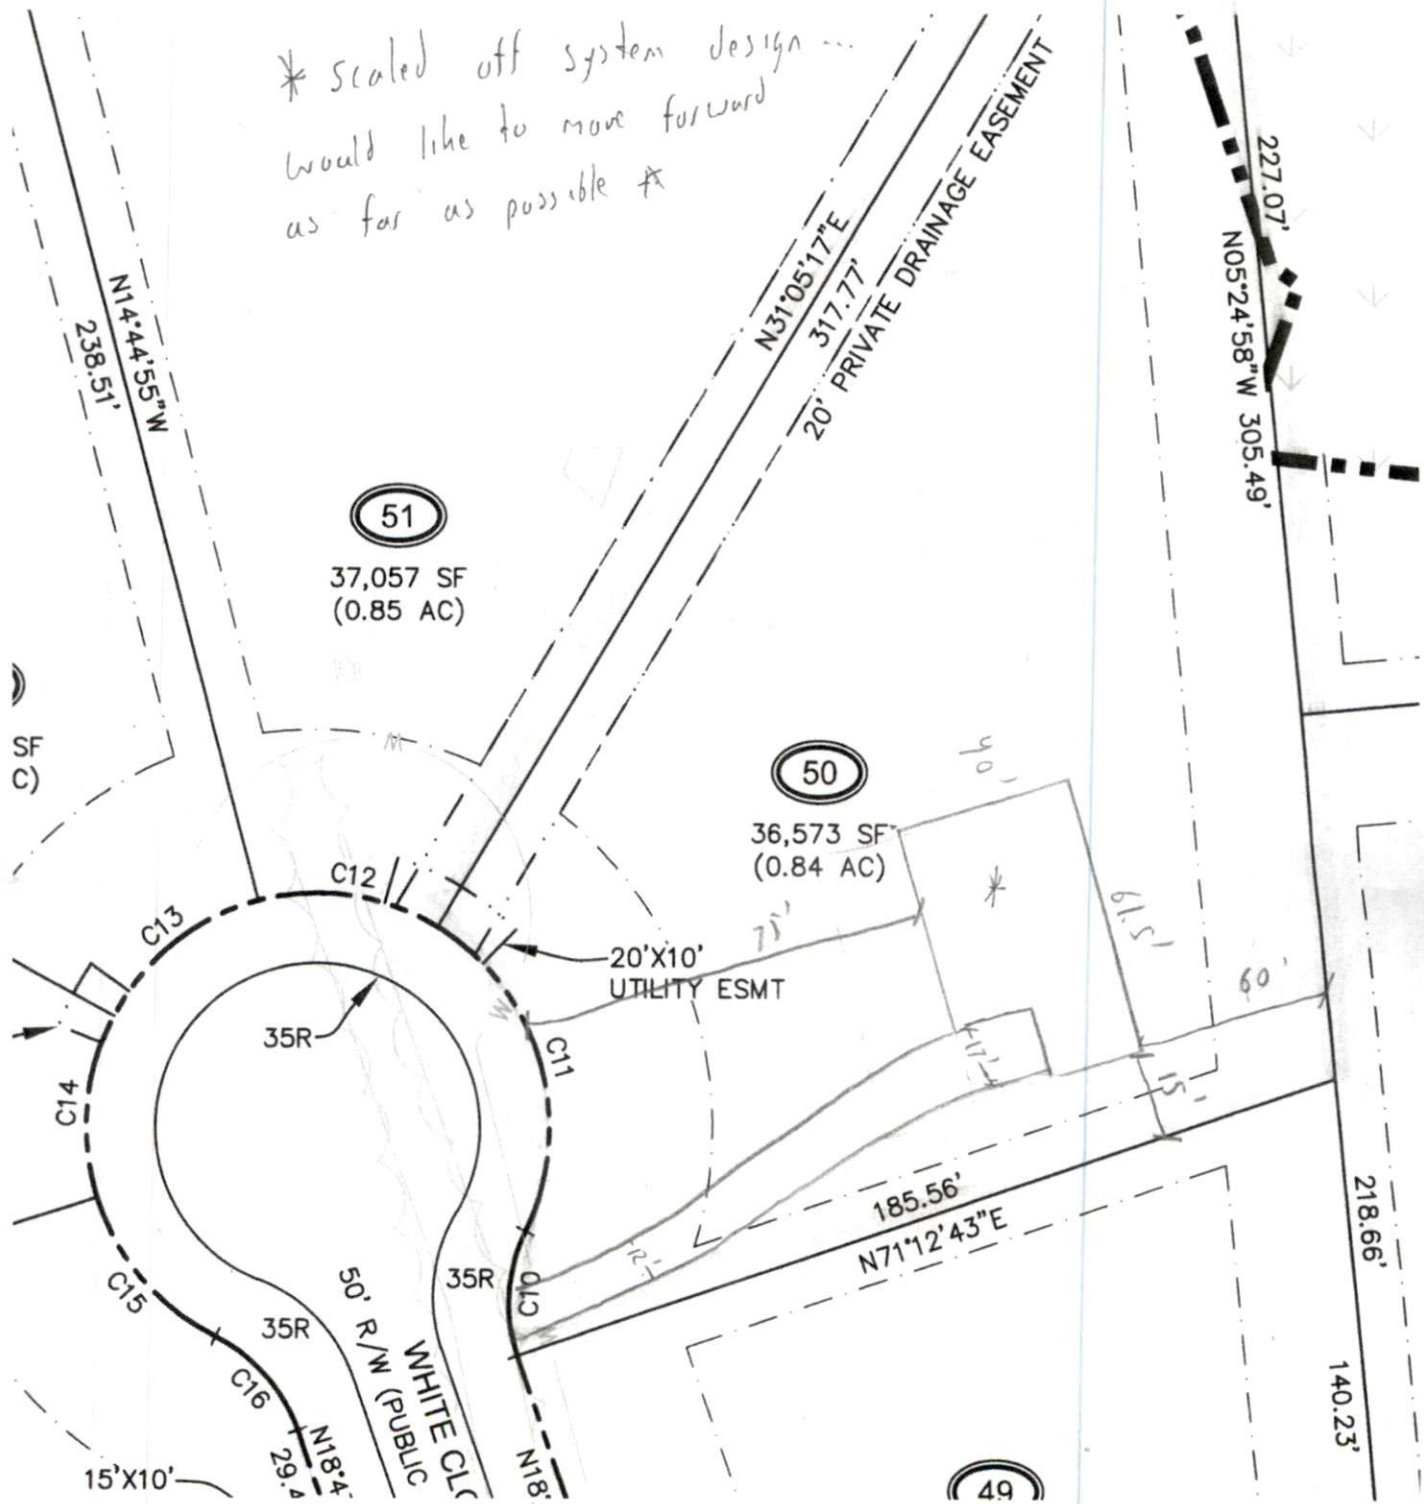

SITE PLAN APPROVAL
DISTRICT RA20 USE SFD
#BEDROOMS 3

Lot 50 Summerlin Phase 2

