


40 White Cloud

LEGEND


- DENOTES IRON PIPE OR BREAK IN LINE
- △ DENOTES CONTROL CORNER
- CONCRETE MONUMENT
- EP EXISTING IRON PIPE
- EIR EXISTING IRON REBAR
- SIR SET IRON REBAR
- EPK EXISTING "PK" NAIL
- CP COMPUTED POINT

NOTE: 1/2" REBAR SET AT ALL PROPERTY CORNERS FLUSH WITH THE GROUND UNLESS OTHERWISE NOTED

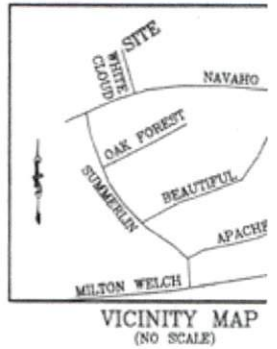

(LOT 42)
**SUMMERLIN SUBDIVISION
 PHASE II**
 DB 3587, PG 455
 PB 2000, PG 553

(LOT 44)
**SUMMERLIN SUBDIVISION
 PHASE II**
 DB 3587, PG 455
 PB 2000, PG 553

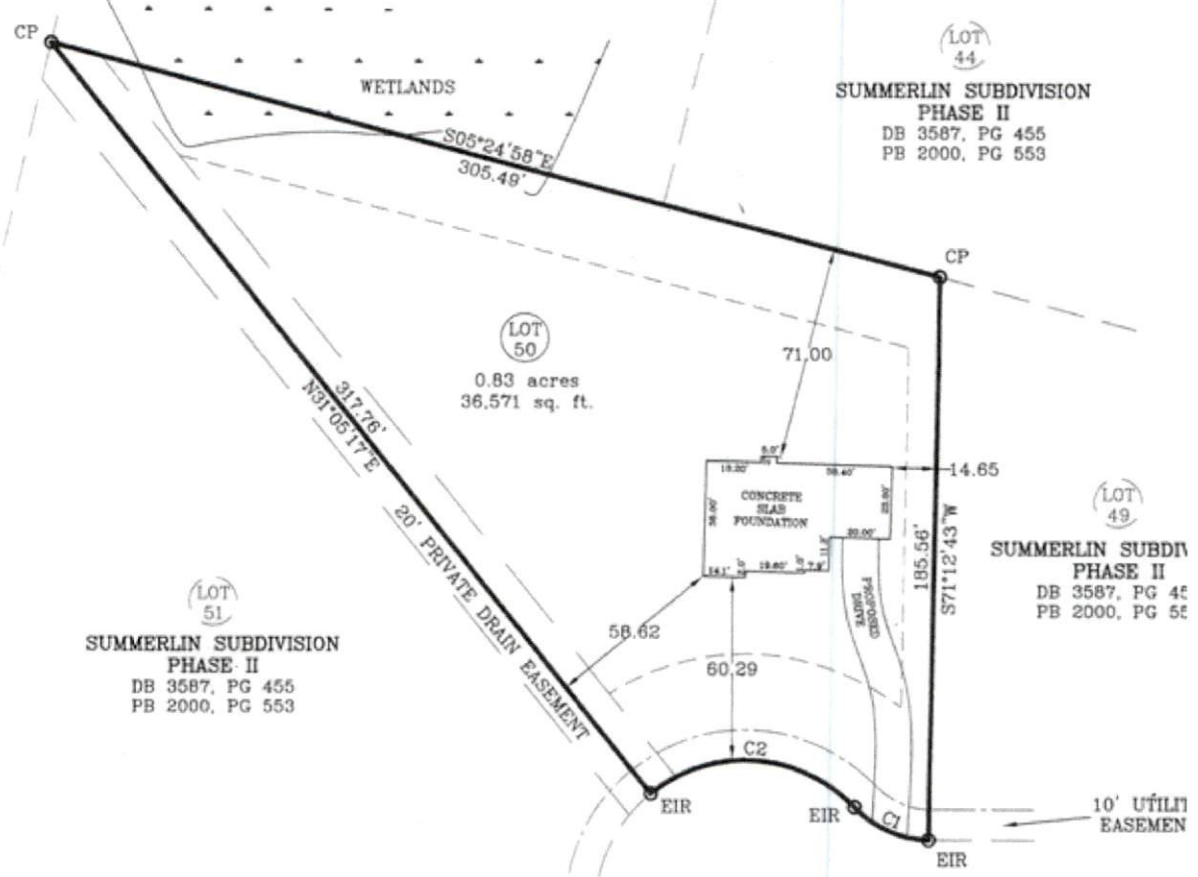

(LOT 51)
**SUMMERLIN SUBDIVISION
 PHASE II**
 DB 3587, PG 455
 PB 2000, PG 553

(LOT 49)
**SUMMERLIN SUBDI
 PHASE II**
 DB 3587, PG 45
 PB 2000, PG 55

CURVE TABLE				
CURVE	LENGTH	RADIUS	BEARING	CHORD
C1	27.55	35.00	S03°45'43"W	28.84
C2	74.37	50.00	N16°18'03"W	67.70

WHITE CLOUD LN
 50' PUBLIC RIGHT OF WAY

FOUNDATION SURVEY

PRECISION CUSTOM HOMES
 REPRESENTATIVE: SHAUN GARDNER

ZONED: RA-20M
 TOWNSHIP OF: JOHNSONVILLI
 DATE: 10.11.2000

JOHN WHITE CLOUD FOUNDATION, INC. 7/15/2000 3:42:08 PM, EPCON, W 7710 Series