


43 white cloud

LEGEND

- DENOTES IRON PIPE OR BREAK IN LINE
- △ DENOTES CONTROL CORNER
- CONCRETE MONUMENT
- EIP EXISTING IRON PIPE
- EIR EXISTING IRON REBAR
- SIR SET IRON REBAR
- SPK SET "PK" NAIL
- CP COMPUTED POINT

NOTE: 1/2" REBAR SET AT ALL PROPERTY CORNERS FLUSH WITH THE GROUND UNLESS OTHERWISE NOTED

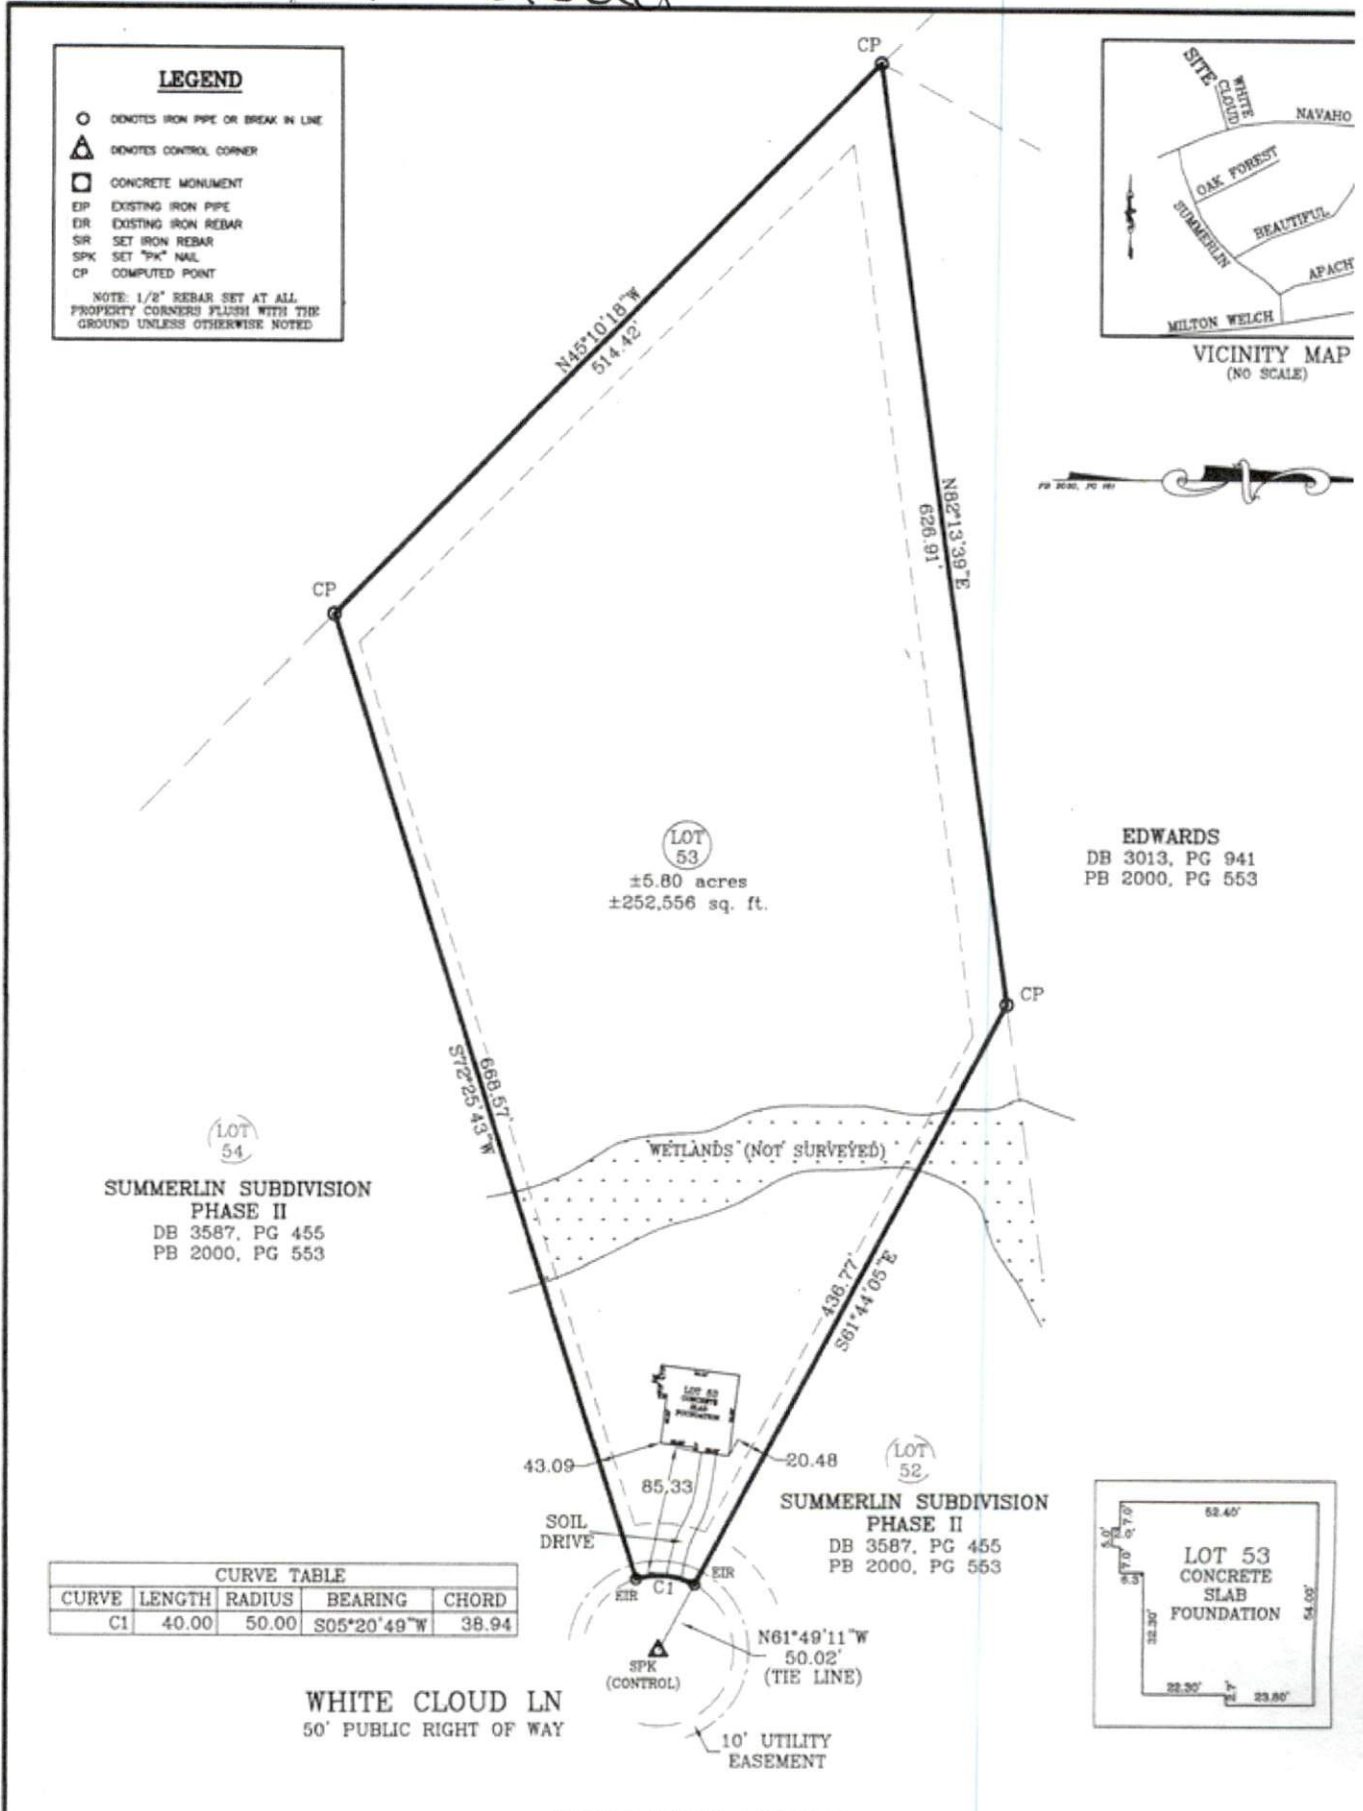

CURVE TABLE

CURVE	LENGTH	RADIUS	BEARING	CHORD
C1	40.00	50.00	S05°20'49"W	38.94

202001 WHITE CLOUD LN SURVEY FOUNDATION.dwg 1/6/2020 6:49:03 PM, EPSON WF 7710 Series