



47 white cloud

CURVE TABLE				
CURVE	LENGTH	RADIUS	BEARING	CHORD
C1	40.90	50.00	S51°57'58"W	39.77

LEGEND

- DENOTES IRON PIPE OR BREAK IN LINE
- △ DENOTES CONTROL CORNER
- CONCRETE MONUMENT
- EIP EXISTING IRON PIPE
- EIR EXISTING IRON REBAR
- SIR SET IRON REBAR
- SPK SET "PK" NAIL
- CP COMPUTED POINT

NOTE: 1/2" REBAR SET AT ALL PROPERTY CORNERS FLUSH WITH THE GROUND UNLESS OTHERWISE NOTED

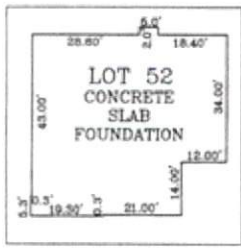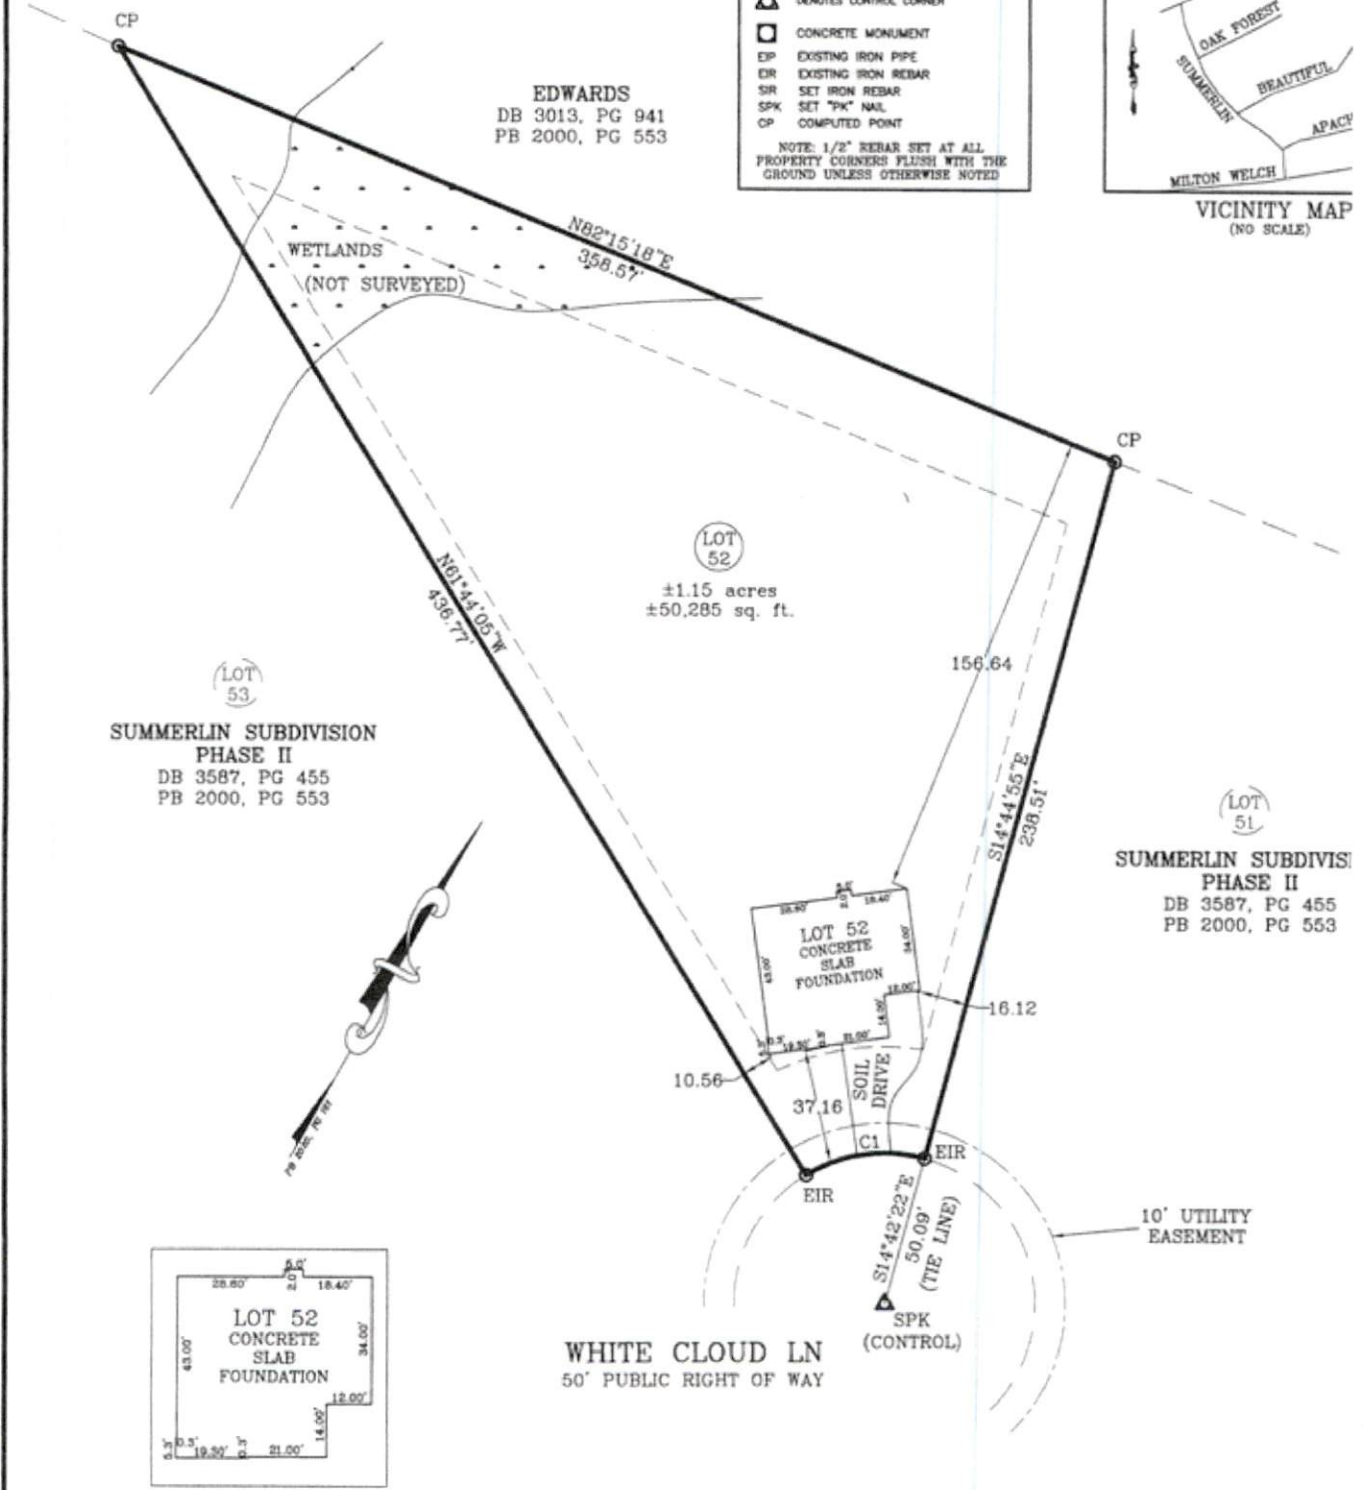

FOUNDATION SURVEY

PRECISION CUSTOM HOMES
REPRESENTATIVE: SHAUN GARDNER

ZONED: RA-20M
TOWNSHIP OF: JOHNSONVILL

ACADEMIC WHITE CLOUD LINDSEY FOUNDATION, INC. 7/6/2020 8:55:47 AM, EIPSON WF 7710 5000