


**LEGEND**

- DENOTES IRON PIPE OR BREAK IN LINE
- △ DENOTES CONTROL CORNER
- CONCRETE MONUMENT
- EIP EXISTING IRON PIPE
- EIR EXISTING IRON REBAR
- SIR SET IRON REBAR
- SPK SET "PK" NAIL
- CP COMPUTED POINT

NOTE: 1/2" REBAR SET AT ALL PROPERTY CORNERS FLUSH WITH THE GROUND UNLESS OTHERWISE NOTED

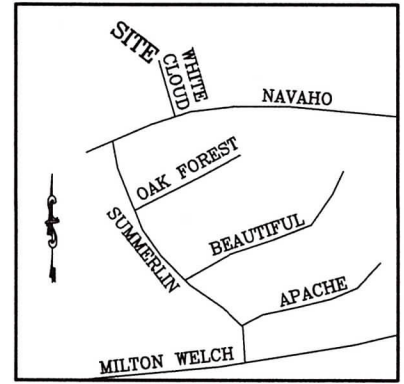



VICINITY MAP  
(NO SCALE)

CURVE TABLE				
CURVE	LENGTH	RADIUS	BEARING	CHORD
C1	39.28	25.00	S26°12'43"W	35.36

(LOT) 56  
**SUMMERLIN SUBDIVISION  
 PHASE II**  
 DB 3587, PG 455  
 PB 2000, PG 553



(LOT) 55  
 ± 1.75 acres  
 ± 76,207 sq. ft.

(LOT) 54  
**SUMMERLIN SUBDIVISION  
 PHASE II**  
 DB 3587, PG 455  
 PB 2000, PG 553

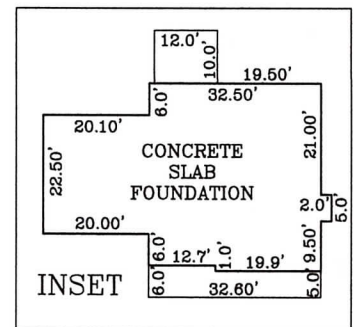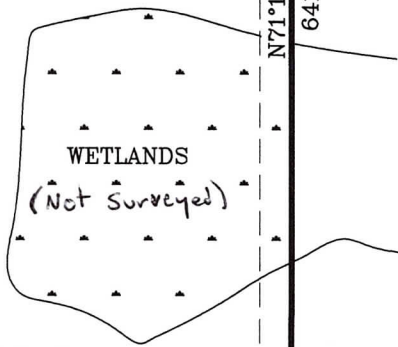


**FOUNDATION SURVEY**

PRECISION CUSTOM HOMES  
 REPRESENTATIVE: SHAUN GARDNER  
 ADDRESS: WHITE CLOUD LN  
 CITY OF: SANFORD  
 COUNTY OF: HARNETT  
 ZONED: RA-20M  
 TOWNSHIP OF: JOHNSONVILLE  
 DATE: 6 JUL 2020  
 SCALE: 1" = 60'  
 REFERENCE: PB 2020, PG 161

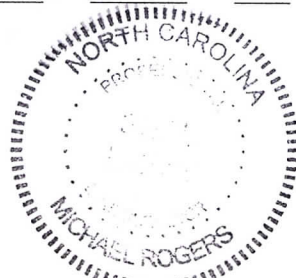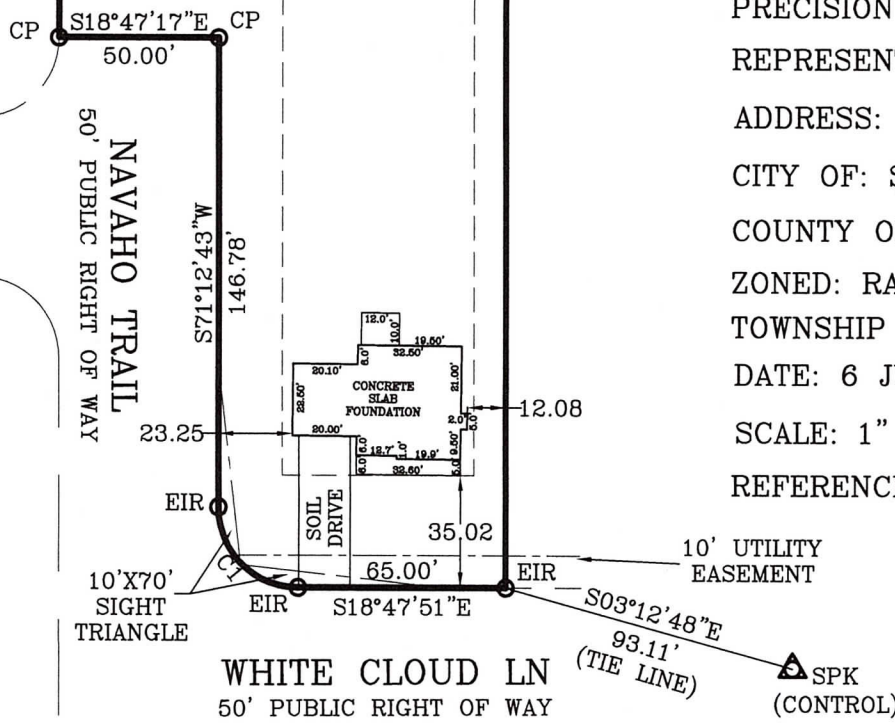

*Michael E. Rogers*  
**MICHAEL E. ROGERS**  
 PLS, L-4908; 1SG, USA (RET)  
**ROGERS SURVEYING**  
 529 HARRIS AVE  
 RAEFORD, NC 28376  
 Phone: (910) 479-1744  
[mrogerssurvey.com](http://mrogerssurvey.com)

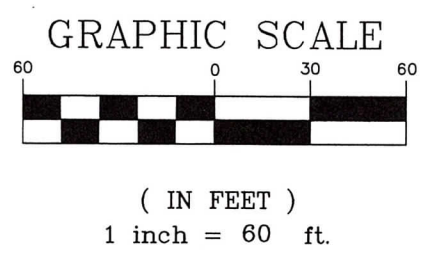

I CERTIFY THAT THIS MAP WAS DRAWN UNDER MY SUPERVISION FROM AN ACTUAL SURVEY MADE UNDER MY SUPERVISION (DEED DESCRIPTION RECORDED IN PB 2020, PG 161 OR OTHER REFERENCE SOURCE AS SHOWN); THAT THE BOUNDARIES NOT SURVEYED ARE INDICATED AS DRAWN FROM INFORMATION IN BOOK AND PAGE AS REFERENCED ABOVE THAT THE RATIO OF PRECISION OR POSITIONAL ACCURACY IS 1:10,000; AND THAT THIS MAP MEETS THE REQUIREMENTS OF THE STANDARDS OF PRACTICE FOR LAND SURVEYING IN NORTH CAROLINA (21 NCAC 56.1600).