


# Olde Mill Village 4-Bedroom Layout Lot #52

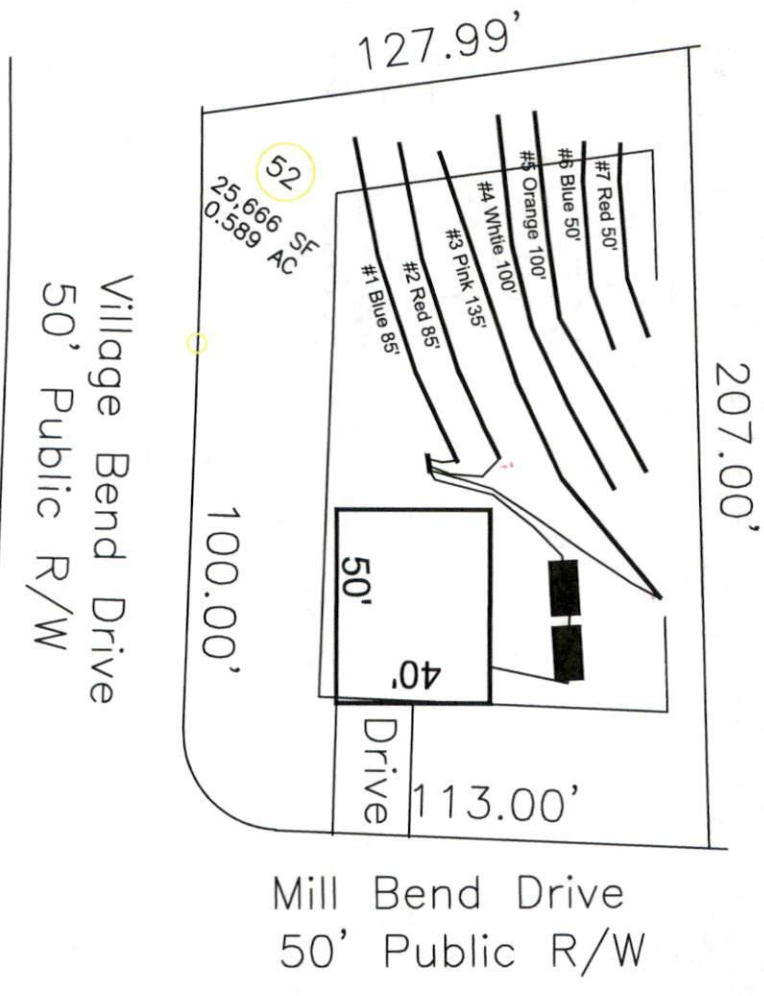

System: Pressure Manifold  
 Lines: 1-3 (305')  
 0.4 LTAR  
 18" Trench Bottom  
 Accepted Status System  
 Repair: Pressure Manifold  
 Lines: 4-7 (300')  
 0.4 LTAR  
 18" Trench Bottom  
 Accepted Status System

GRAPHIC SCALE  
 1" = 50'



Adams  
 Soil Consulting  
 919-414-6761  
 Job #699