





The Building Center, Inc  
 10201 Industrial Dr.  
 Pineville, NC 28134  
 704-889-8182

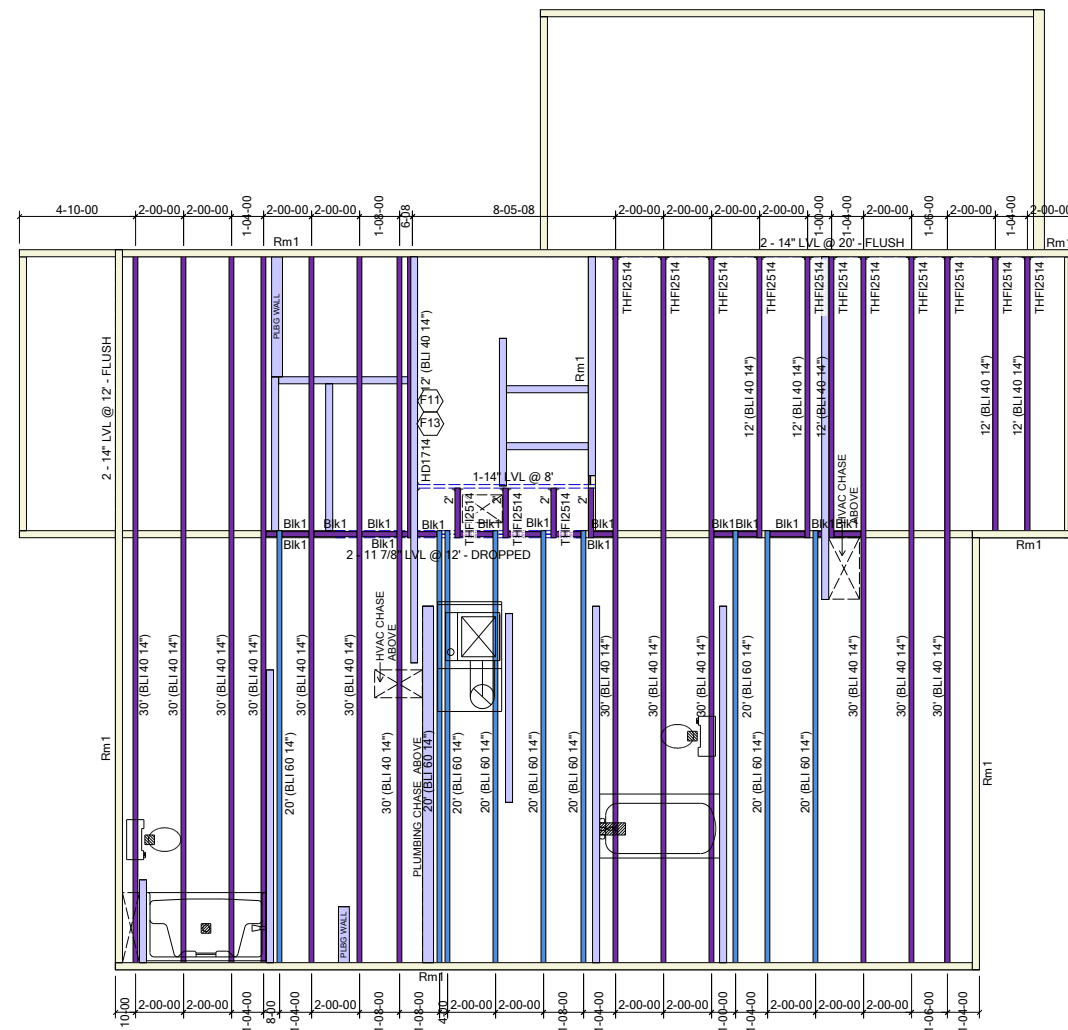

'2002 The Hudson'  
**SECOND FLOOR NOF-16**


PlotID	Length	Product	Plies	Net Qty
30' (BLI 40 14")	30-00-00	BLI 40 14"	1	13
12' (BLI 40 14")	12-00-00	BLI 40 14"	1	5
12' (BLI 40 14")	12-00-00	BLI 40 14"	2	2
2'	4-00-00	BLI 40 14"	1	4
20' (BLI 60 14")	20-00-00	BLI 60 14"	1	9
2 - 11 7/8" LVL @ 12' - DROPPED	12-00-00	onCENTER® LVL 2.0E 1 3/4" x 11 7/8"	2	2
2 - 14" LVL @ 20' - FLUSH	20-00-00	onCENTER® LVL 2.0E 1 3/4" x 14"	2	2
2 - 14" LVL @ 12' - FLUSH	12-00-00	onCENTER® LVL 2.0E 1 3/4" x 14"	2	2
1-14" LVL @ 8'	8-00-00	onCENTER® LVL 2.0E 1 3/4" x 14"	1	1
Rm1	12-00-00	onCENTER® Rim SE 1 1/8" x 14"	1	10
Blk1	16-00-00	BLI 40 14"	1	1
2x10 for DBL Joists*	12-00-00	2x10 #2 SYP	1	1
Sheathing for DBL Joist*		5/8" 4x8 Square Edge OSB	1	1

Connector Summary		
Qty	Manuf	Product
1	USP	HD1714
14	USP	THF12514

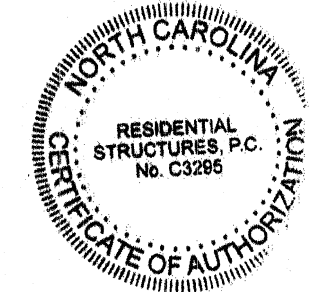

**RESIDENTIAL STRUCTURES, P.C.**  
 3410 N. Davidson St.  
 Charlotte, N.C. 28205  
 Seal For Structural Only

Note: All dimensions shown 00-00-00 are in Feet-Inches-Sixteenths

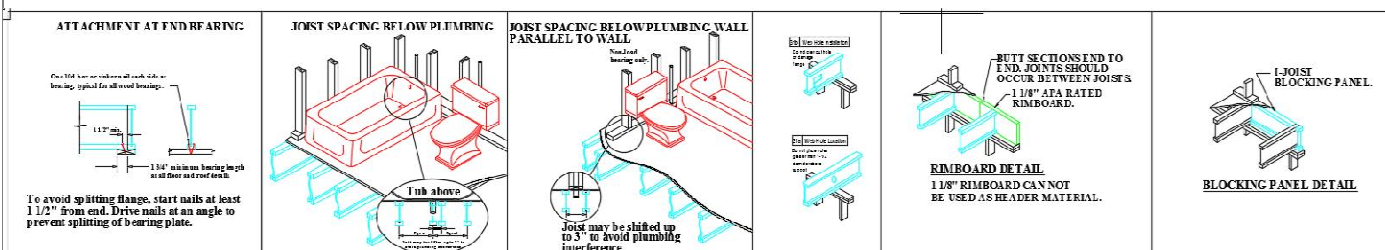

Project	NORRIS FARM LOT# 16		
Customer	TRUE HOMES		
Job Number	20-536		
Option	THE HUDSON		
Revision			
Scale	Date Drawn	Drawn by.	Sheet No.
1/8" = 1"	05/19/2020	BG	1 OF 1