


**LEGEND**


- DENOTES IRON PIPE OR BREAK IN LINE
- △ DENOTES CONTROL CORNER
- CONCRETE MONUMENT
- EIP EXISTING IRON PIPE
- EIR EXISTING IRON REBAR
- SIR SET IRON REBAR
- EPK EXISTING "PK" NAIL
- CP COMPUTED POINT

NOTE: 1/2" REBAR SET AT ALL PROPERTY CORNERS FLUSH WITH THE GROUND UNLESS OTHERWISE NOTED

CURVE TABLE				
CURVE	LENGTH	RADIUS	BEARING	CHORD
C1	16.40	35.00	S75°59'04"W	16.25
C2	120.29	50.00	N20°29'08"E	93.31

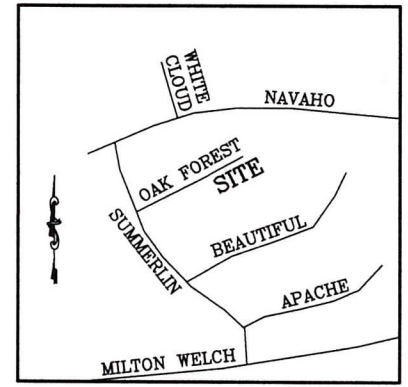

VICINITY MAP  
(NO SCALE)

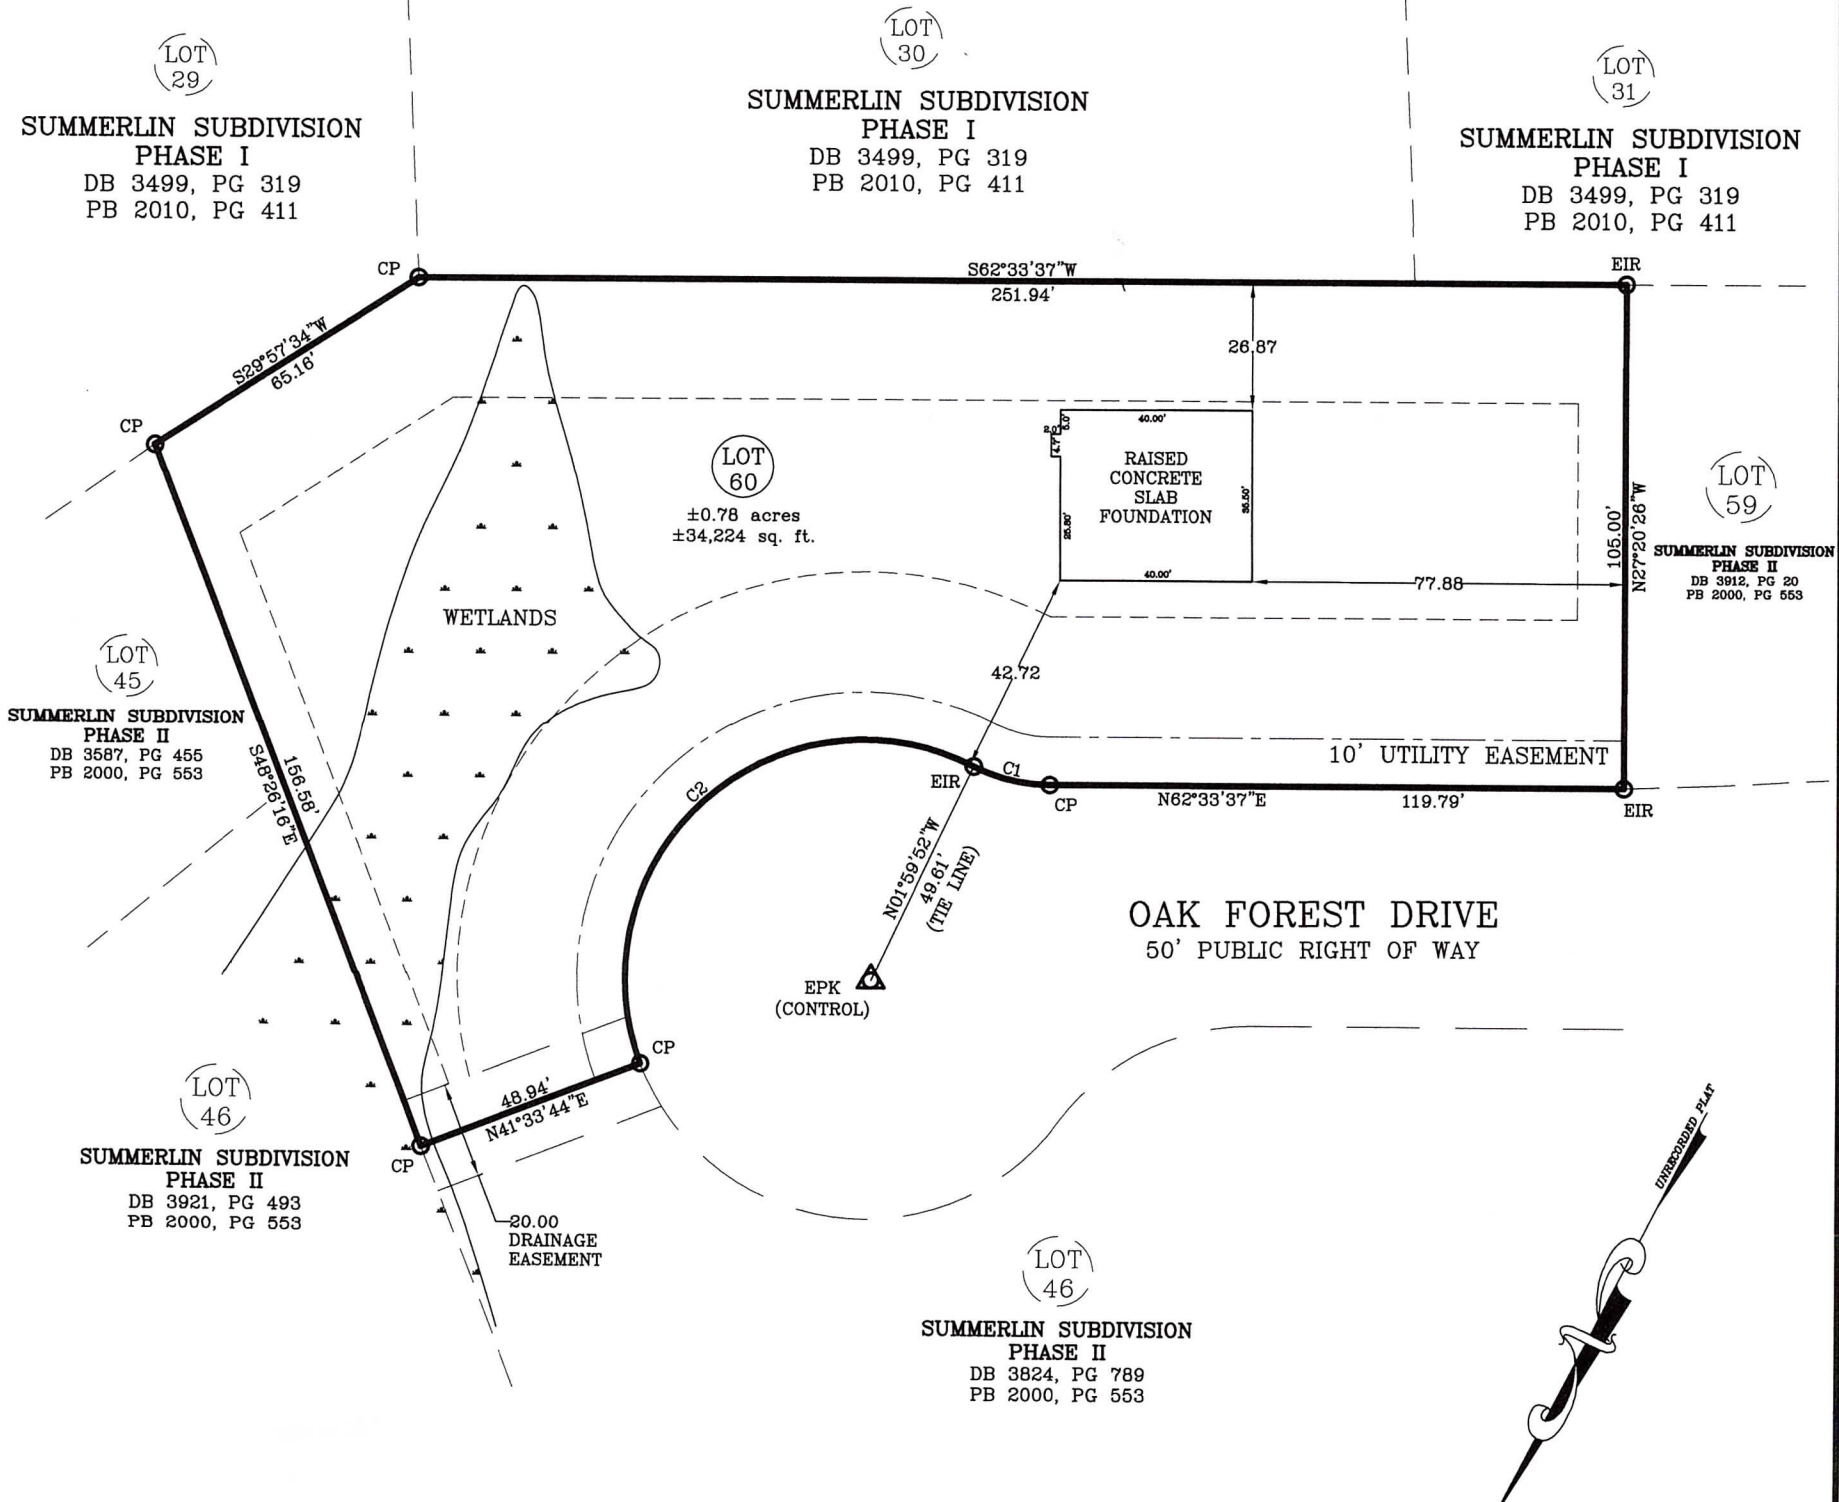


**FOUNDATION SURVEY**

PRECISION CUSTOM HOMES  
 REPRESENTATIVE: SHAUN GARDNER  
 ADDRESS: OAK FOREST DR  
 CITY OF: SANFORD  
 COUNTY OF: HARNETT

ZONED: RA-20M  
 TOWNSHIP OF: JOHNSONVILLE  
 DATE: 25 JAN 2021  
 SCALE: 1" = 40'  
 REFERENCE: PB 2020, PG 162  
 SUMMERLIN PHASE TWO, LOT 60



*(Signature)*  
**MICHAEL E. ROGERS**  
 PLS, L-4908; 1SG, USA (RET)  
**ROGERS SURVEYING**  
 529 HARRIS AVE  
 RAEFORD, NC 28376  
 Phone: (910) 479-1744  
[mrogerssurvey.com](http://mrogerssurvey.com)

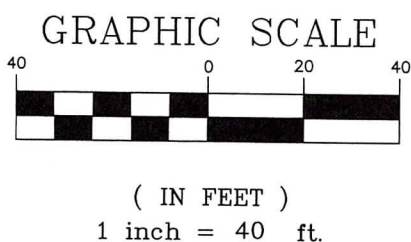

I CERTIFY THAT THIS MAP WAS DRAWN UNDER MY SUPERVISION FROM AN ACTUAL SURVEY MADE UNDER MY SUPERVISION (DEED DESCRIPTION RECORDED IN PB 2020, PG 162 OR OTHER REFERENCE SOURCE AS SHOWN); THAT THE BOUNDARIES NOT SURVEYED ARE INDICATED AS DRAWN FROM INFORMATION IN BOOK AND PAGE AS REFERENCED ABOVE THAT THE RATIO OF PRECISION OR POSITIONAL ACCURACY IS 1:10,000; AND THAT THIS MAP MEETS THE REQUIREMENTS OF THE STANDARDS OF PRACTICE FOR LAND SURVEYING IN NORTH CAROLINA (21 NCAC 56.1600).