


88 Florence Pines Ct Fuquay Varina NC 27526

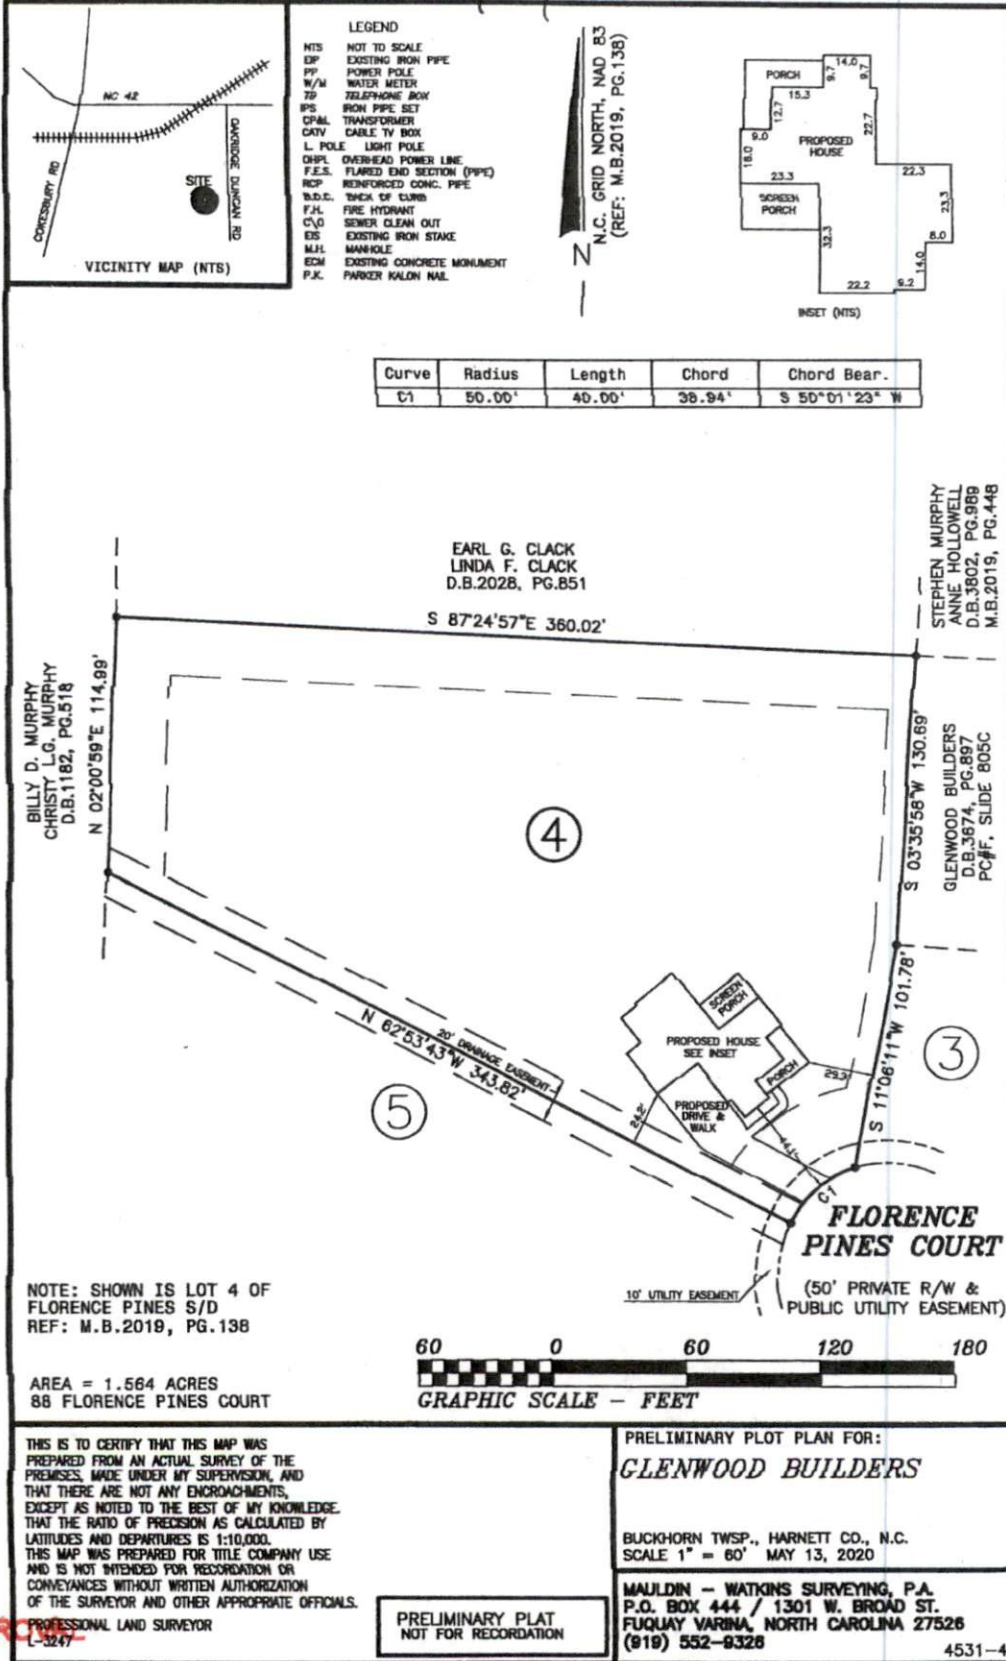

SITE PLAN APPROVED

DISTRICT RA 30 USE SFD

#BEDROOMS 4

528-20 K.A.G.
ZONING ADMINISTRATOR