


Lot 49 Summerlin  
IBD white cloud lane

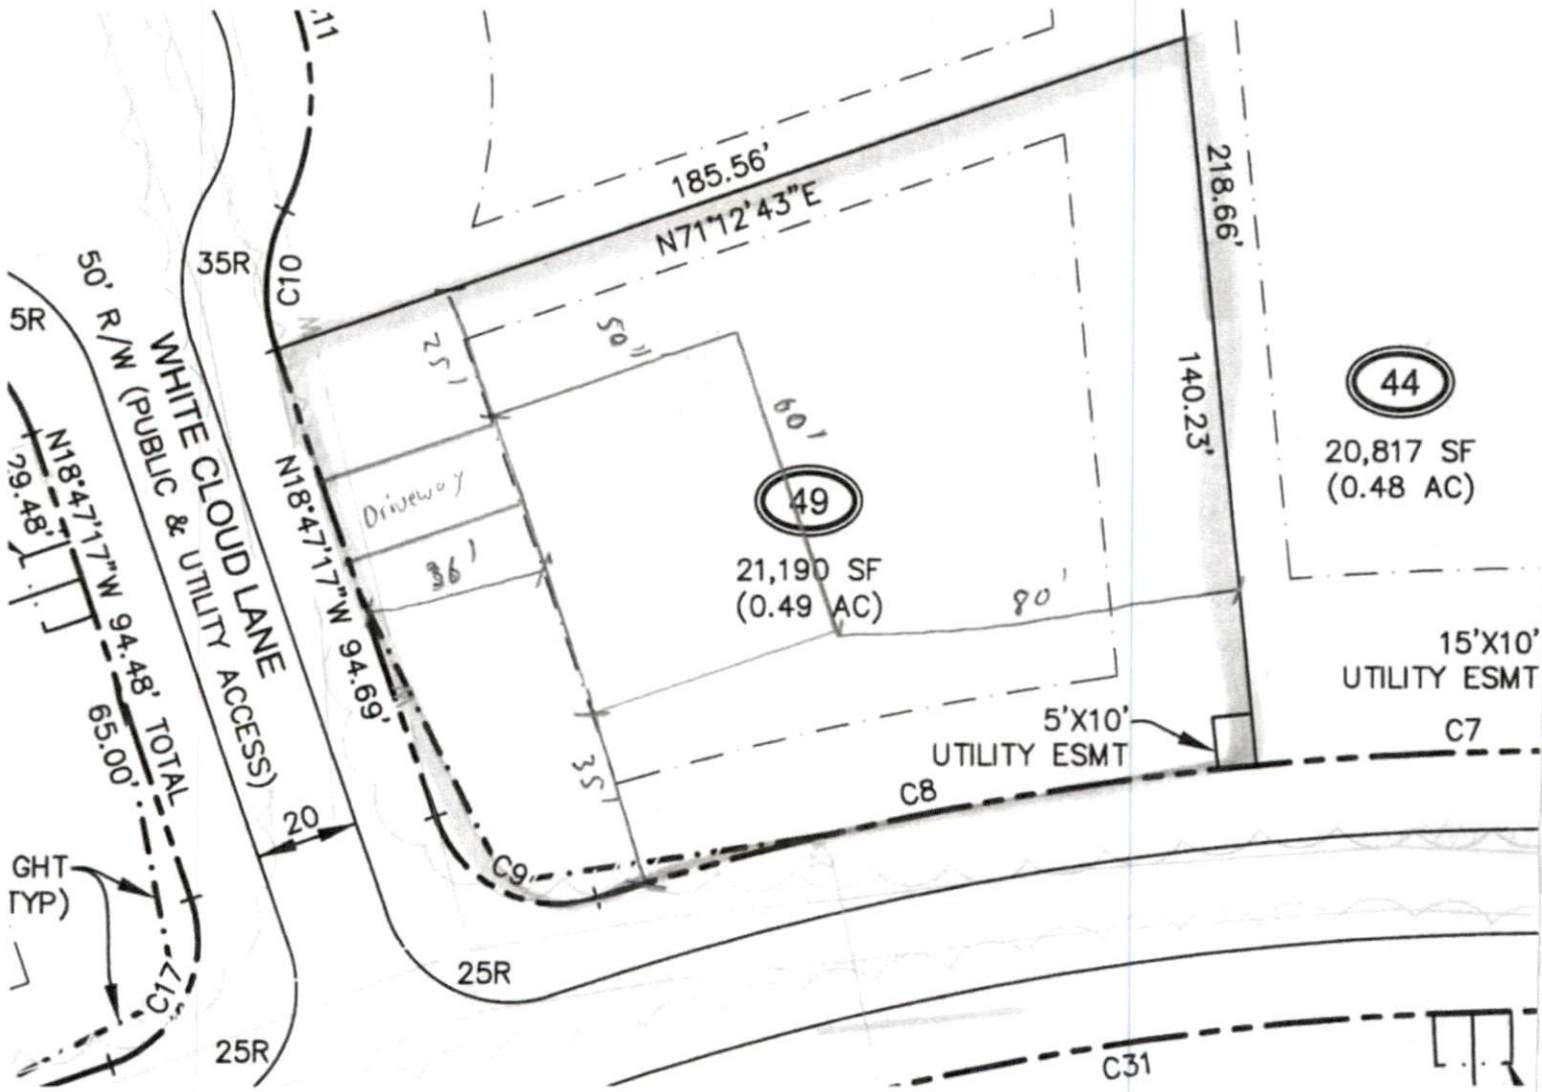

44  
20,817 SF  
(0.48 AC)

49  
21,190 SF  
(0.49 AC)

15'X10'  
UTILITY ESMT  
C7

5'X10'  
UTILITY ESMT  
C8

50' R/W (PUBLIC & UTILITY ACCESS)  
WHITE CLOUD LANE  
(PUBLIC & UTILITY ACCESS)  
5R  
N18°47'17"N 94.48'  
99.48'  
65.00'  
TOTAL  
C17  
25R

GHT  
(TYP)

