



PLAT BOOK 2012, PAGE 285

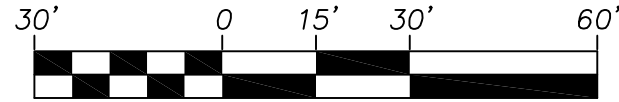

1 INCH = 30 FEET

GENERAL NOTES

- 1) THIS IS A FOUNDATION LOCATION SURVEY DEPICTING THE NEW FOUNDATION ON LOT 682 ANDERSON CREEK CLUB SUBDIVISION PHASE 4B-1C RECORDED IN PLAT BOOK 2012 PAGE 57.
- 2) THIS MAP DOES NOT REPRESENT A BOUNDARY SURVEY.
- 3) PROPERTIES SHOWN HEREON ARE SUBJECT TO EASEMENTS AND RESTRICTIONS OF RECORD THAT WOULD BE REVEALED BY A THOROUGH TITLE SEARCH. THIS PLAT SHOULD NOT BE RELIED UPON AS A COMPLETE RECORD OF ALL EASEMENTS THAT MAY AFFECT THESE PROPERTIES.
- 4) UNIT OF MEASUREMENT IS U.S. SURVEY FEET (FT) UNLESS SPECIFICALLY NOTED AS METERS (m).
- 5) ALL DISTANCES AND COORDINATES SHOWN HEREON HORIZONTAL GROUND INFORMATION.

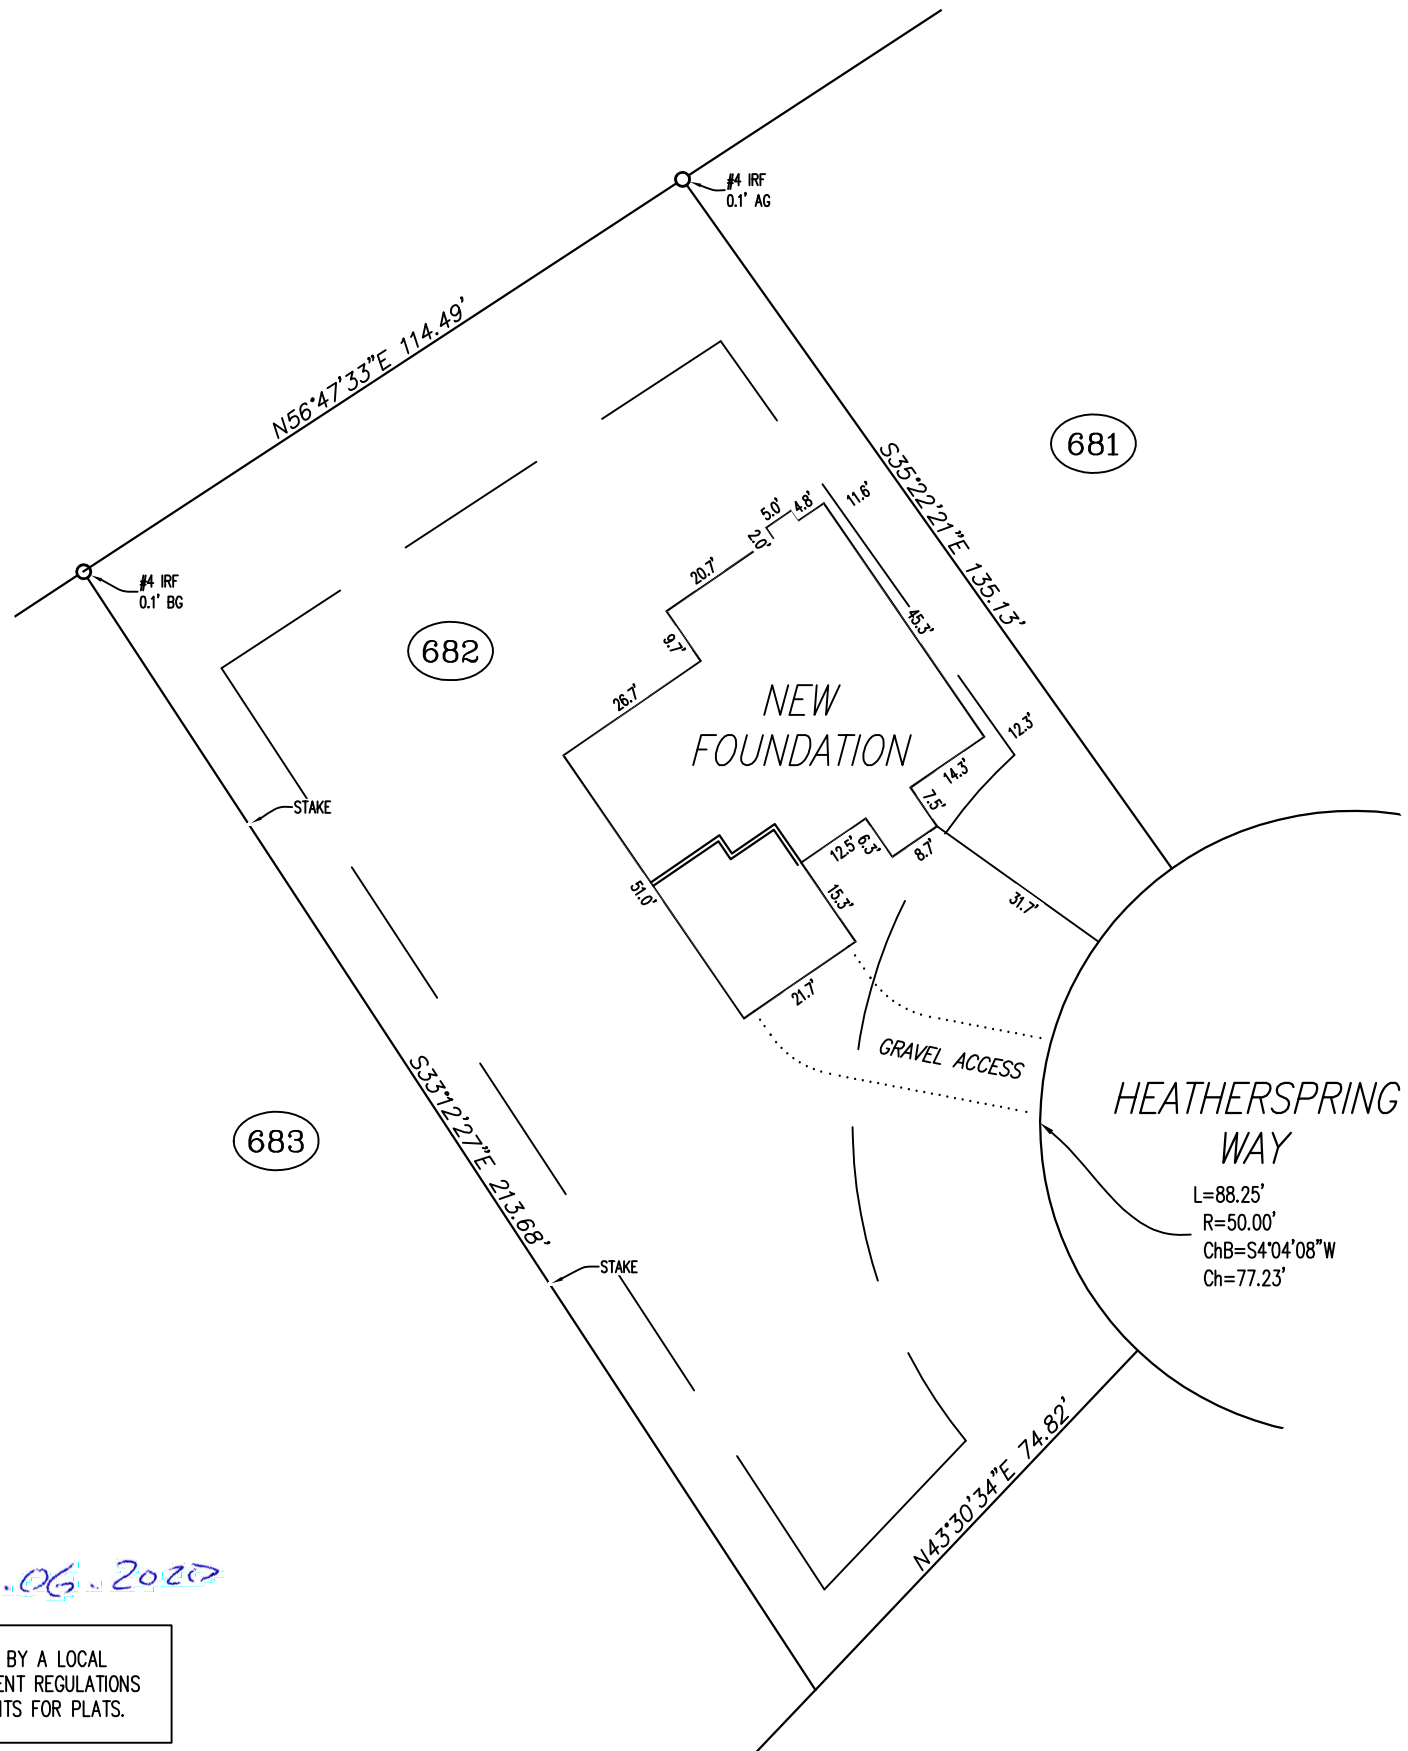


Richard Ellis Bullock, Jr.

10.06.2020

THIS MAP MAY NOT BE A CERTIFIED SURVEY AND HAS NOT BEEN REVIEWED BY A LOCAL GOVERNMENT AGENCY FOR COMPLIANCE WITH ANY APPLICABLE LAND DEVELOPMENT REGULATIONS AND HAS NOT BEEN REVIEWED FOR COMPLIANCE WITH RECORDING REQUIREMENTS FOR PLATS.

MAERSTAN, PLLC
Land Surveyors
2411 US 64 BUSINESS W. PITTSBORO, NC 27026
PH: 919.545.7001 NC LIC: P-4408 MAERSTAN.COM

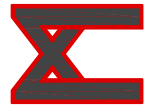

ADIRONDACK
DEVELOPMENT

FOUNDATION LOCATION SURVEY
LOT 682 ANDERSON CREEK CLUB
10 HEATHERSPRING COURT
SPRING LAKE, NC 28390

DATE	NO.	REVISION
10.06.2020		
SCALE: 1"=30'		
DRAWN BY: REB		
CHECKED BY: REB		
PROJECT NO.:		
FILE NAME: LOT 682		
SHEET NO.:		