


REVISIONS	
DATE	BY

PROJECT NUMBER
SHEET NUMBER
1 / 1

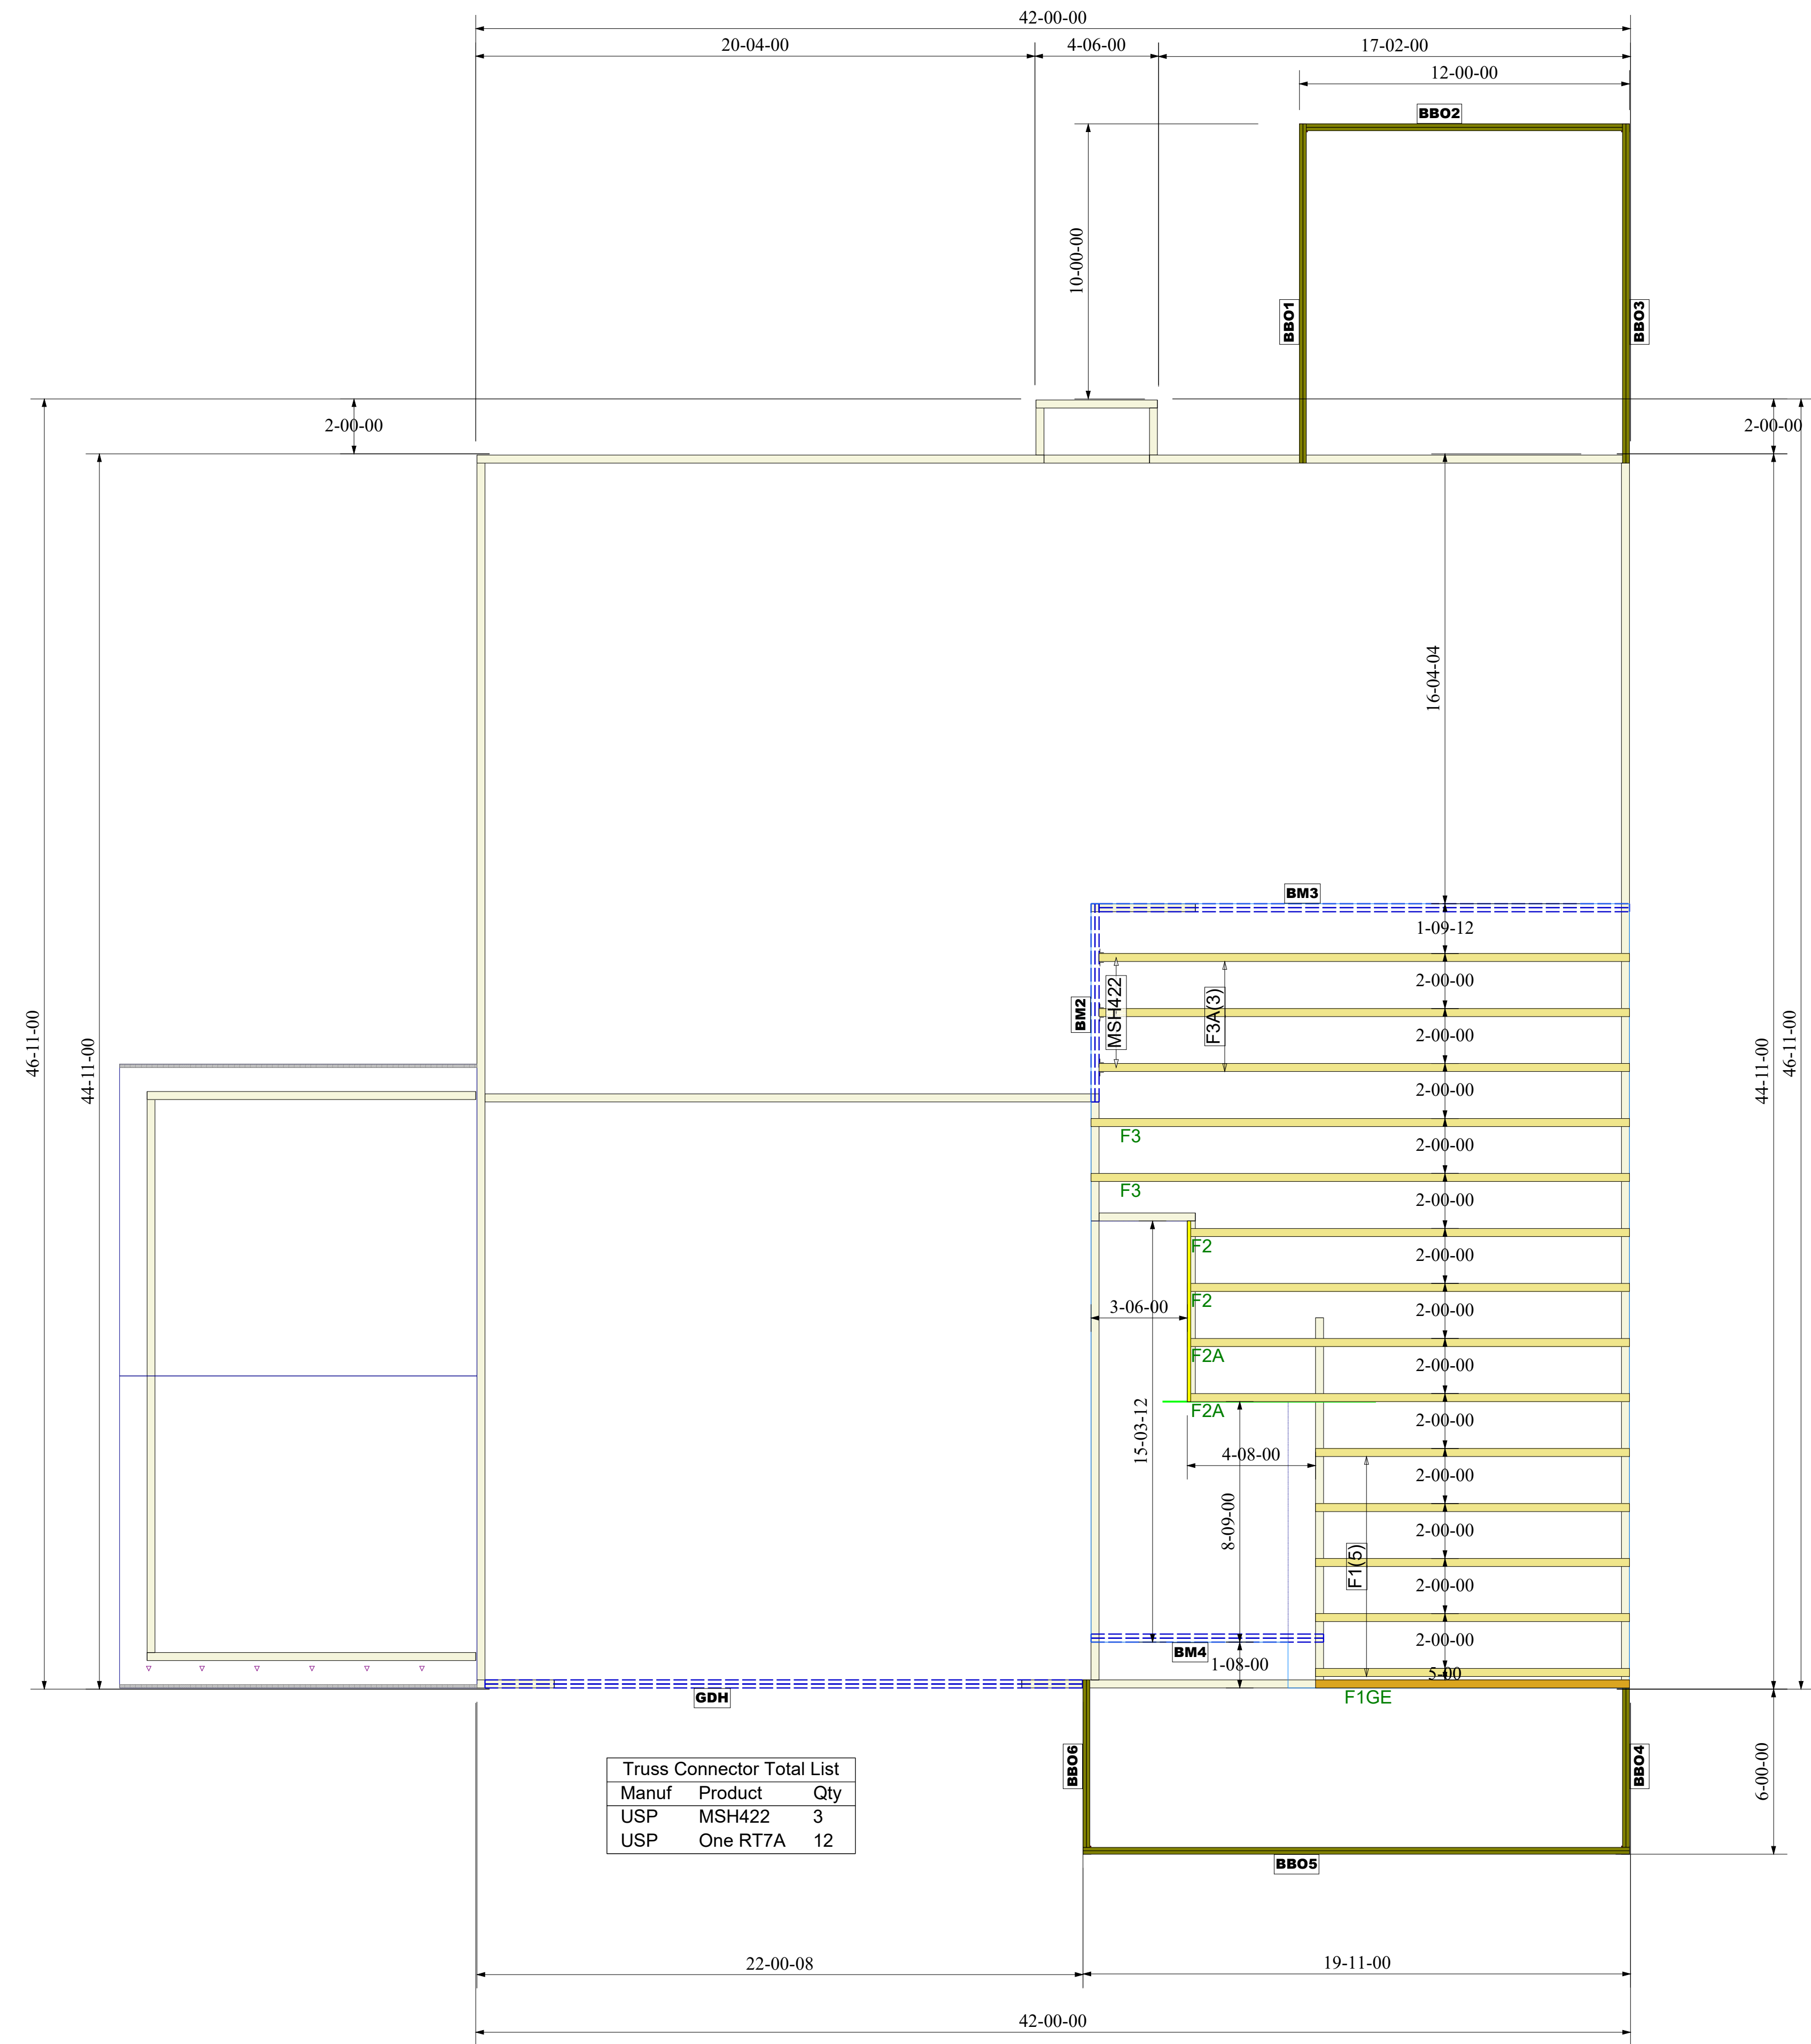

Truss Connector Total List		
Manuf	Product	Qty
USP	MSH422	3
USP	One RT7A	12

Products					
PlotID	Length	Product	Plies	Net Qty	Fab Type
GDH	22-00-00	2.0 RigidLam DF LVL 1-3/4 x 14	2	2	FF
BM3	20-00-00	2.0 RigidLam DF LVL 1-3/4 x 14	2	2	FF
BM4	10-00-00	2.0 RigidLam DF LVL 1-3/4 x 14	2	2	FF
BM2	8-00-00	2.0 RigidLam DF LVL 1-3/4 x 14	2	2	FF
BBO5	20-00-00	1-08 x 9-04 Generic Material	2	2	FF
BBO1	14-00-00	1-08 x 9-04 Generic Material	2	2	FF
BBO3	14-00-00	1-08 x 9-04 Generic Material	2	2	FF
BBO2	12-00-00	1-08 x 9-04 Generic Material	2	2	FF
BBO4	8-00-00	1-08 x 9-04 Generic Material	2	2	FF
BBO6	8-00-00	1-08 x 9-04 Generic Material	2	2	FF
PBO1	10-00-00	3-08 x 3-08 Generic Material	1	1	FF
PBO2	10-00-00	3-08 x 3-08 Generic Material	1	1	FF
PBO3	10-00-00	3-08 x 3-08 Generic Material	1	1	FF
PBO4	10-00-00	3-08 x 3-08 Generic Material	1	1	FF

FLOOR TRUSS FRAMING
 DRAWING SCALE : NTS