


(61)


(60)

(59)

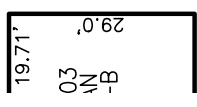

LEGEND


- ELEC. METER
- A/C UNIT

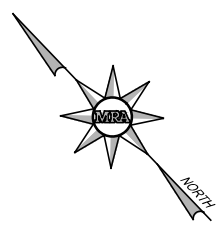

BUILDING SETBACK CHART	
FRONT	30' MIN.
SIDE	10' MIN. (20' CORNER)
REAR	20' MIN.
IMPERVIOUS	2,072 S.F. (14%)

RYAN HOMES—RLH AREA CALCULATIONS	
DRIVEWAY	664 SF
LEADWALK	28 SF
PUBLIC WALK	400 SF
SOD	13,245 SF
WHC	31 LF
SHC	32 LF
PATIO	120 SF
HSE FACING	N. EAST

BUILDER
 RYAN HOMES
 5734 TRINITY ROAD, SUITE 200
 RALEIGH, NC 27607
 PHONE: 919-233-0793

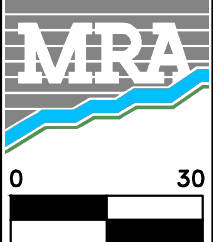

MORRIS & RITCHIE ASSOCIATES OF NC, PC
 ENGINEERS, ARCHITECTS, PLANNERS, SURVEYORS AND LANDSCAPE ARCHITECTS
 5605 CHAPEL HILL ROAD, SUITE 112
 RALEIGH, NC 27607 PHONE:
 984-200-2103
 FIRM LICENSES C-4182 & G-492
 www.mragta.com

SITE PLAN
 FOR
QUAIL GLEN
 PHASE 4A
 LOT 60 #61 BELLINI DRIVE
 BLACK RIVER TOWNSHIP
 HARNETT COUNTY NORTH CAROLINA