

BARK WAY


Wetlands

| | |
|------------|-----------------------|
| FRONT | 30' MIN. |
| SIDE | 10' MIN. (20' CORNER) |
| REAR | 20' MIN. |
| IMPERVIOUS | 2,247 S.F. (14%) |


| | |
|-------------|-----------|
| DRIVEWAY | 989 SF |
| LEADWALK | 25 SF |
| PUBLIC WALK | N/A SF |
| SOD | 14,536 SF |
| WHC | 31 LF |
| SHC | 32 LF |
| PATIO | 120 SF |
| HSE FACING | N. WEST |

LEGEND

- ELEC. METER
- A/C UNIT

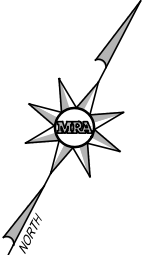

BUILDER
 RYAN HOMES
 5734 TRINITY ROAD, SUITE 200
 RALEIGH, NC 27607
 PHONE: 919-233-0793

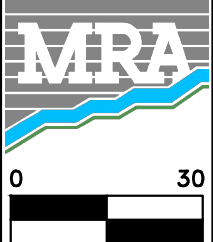

MORRIS & RITCHE ASSOCIATES OF NC, PC
 ENGINEERS, ARCHITECTS, PLANNERS, SURVEYORS AND LANDSCAPE ARCHITECTS
 5605 CHAPEL HILL ROAD, SUITE 112
 RALEIGH, NC 27607 PHONE:
 984-200-2103
 FIRM LICENSES C-4182 & G-492

SITE PLAN
 FOR
QUAIL GLEN
 PHASE 4A
LOT 52 #123 BARK WAY
 BLACK RIVER TOWNSHIP
 HARNETT COUNTY NORTH CAROLINA

www.mragta.com