

NORTH REFERENCE PLAT BK:2020,PG:191


N 04°22'08"W 127.37'
 77.55'
 N 06°12'02"W 230.19'
 152.64'

JAMES SCOTT YOW JR.
 DEED BOOK 2816, PAGE 199
 PLAT BOOK 2020, PAGE 191



CAMELOT ACRES LLC
 DB:2288, PG:489
 PLAT BK:2006, PG:574

DEED REFERENCE
 DEED BOOK 2816, PAGE 199
 MAP REFERENCE
 PLAT BOOK 2020, PAGE 191

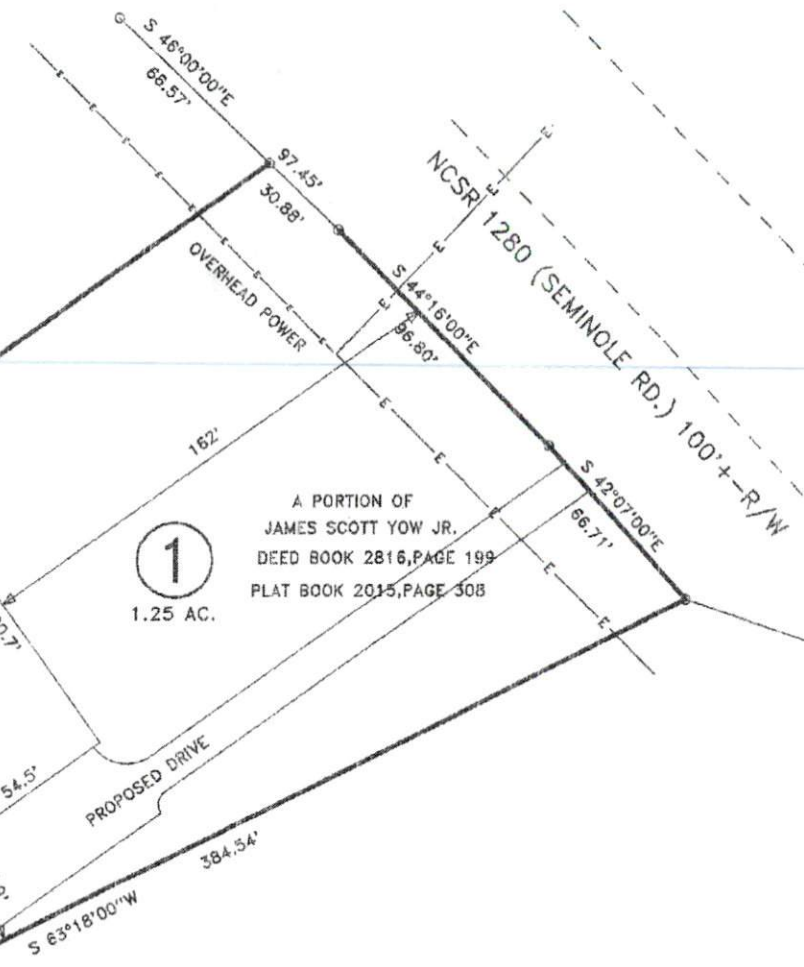

A PORTION OF
 JAMES SCOTT YOW JR.
 DEED BOOK 2816, PAGE 199
 PLAT BOOK 2015, PAGE 308

1
 1.25 AC.

JACQUELINE & JAMES HARRINGTON
 DB:1911, PG:731
 PLAT BK:2017, PG:151

PROPOSED PLOT PLAN



SURVEY FOR: JAMES SCOTT YOW JR. AND CRYSTAL S. YOW		BENNETT SURVEYS F-1304 1662 CLARK RD., LILLINGTON, N.C. 27548 (910) 893-5252	
TOWNSHIP UPPER LITTLE RIVER	COUNTY HARNETT	SURVEYED BY: RYB	FIELD BOOK
STATE: NORTH CAROLINA	DATE: JUNE 8, 2020	DRAWN BY: MRB	DRAWING NO.
ZONED AR	WATERSHED DISTRICT	SCALE: 1" = 60'	CHECKED & CLOSURE BY:
	PID # 139691 0088 PIN # 9681-66-9623 000		20238A