


#129  
0.380 AC.  
53

RETAINING WALL


FRONT	30' MIN.
SIDE	10' MIN. (20' CORNER)
REAR	20' MIN.
IMPERVIOUS	2,126 S.F. (13%)

DRIVEWAY	725 SF
LEADWALK	28 SF
PUBLIC WALK	N/A SF
SOD	14,671 SF
WHC	31 LF
SHC	32 LF
PATIO	120 SF
HSE FACING	N. EAST

- LEGEND**
- ELEC. METER
  - A/C UNIT

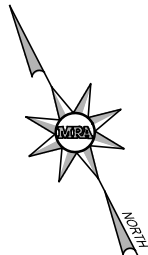

**BUILDER**  
RYAN HOMES  
5734 TRINITY ROAD, SUITE 200  
RALEIGH, NC 27607  
PHONE: 919-233-0793

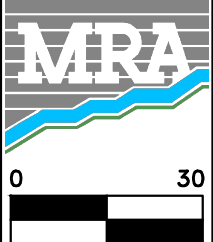

**MORRIS & RITCHIE ASSOCIATES OF NC, PC**  
ENGINEERS, ARCHITECTS, PLANNERS, SURVEYORS AND LANDSCAPE ARCHITECTS  
5605 CHAPEL HILL ROAD, SUITE 112  
RALEIGH, NC 27607 PHONE:  
984-200-2103  
FIRM LICENSES C-4182 & G-492  
  
www.mragta.com

SITE PLAN  
FOR  
**QUAIL GLEN**  
PHASE 4A  
LOT 53 #129 BARK WAY  
BLACK RIVER TOWNSHIP  
HARNETT COUNTY NORTH CAROLINA