


- LEGEND
- NTS NOT TO SCALE
  - EIP EXISTING IRON PIPE
  - PP POWER POLE
  - W/M WATER METER
  - TB TELEPHONE BOX
  - IPS IRON PIPE SET
  - CP&L TRANSFORMER
  - CATV CABLE TV BOX
  - L POLE LIGHT POLE
  - OHPL OVERHEAD POWER LINE
  - F.E.S. FLARED END SECTION (PIPE)
  - RCP REINFORCED CONC. PIPE
  - B.O.C. BACK OF CURB
  - F.H. FIRE HYDRANT
  - C/O SEWER CLEAN OUT
  - EIS EXISTING IRON STAKE
  - M.H. MANHOLE
  - ECM EXISTING CONCRETE MONUMENT
  - P.K. PARKER KALON NAIL


N.C. GRID NORTH, NAD 83  
(REF: M.B.2020, PG.181)

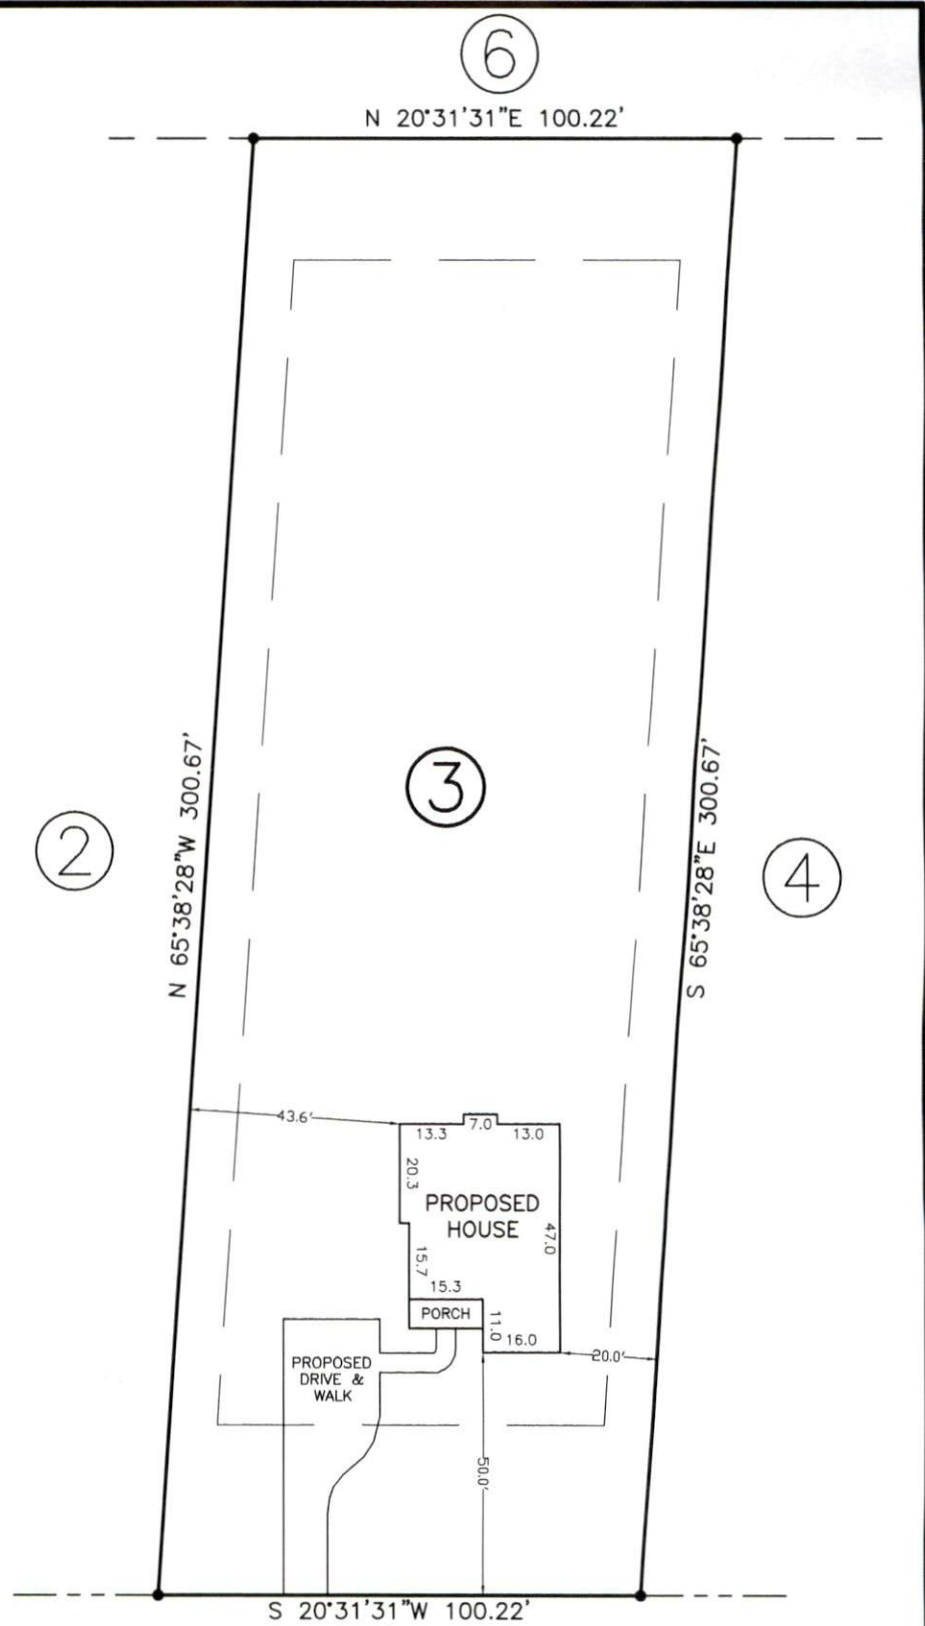

**OAK GROVE CHURCH ROAD**  
(60' PUBLIC R/W - SR 1532)

NOTE: SHOWN IS LOT 3 OF  
KEITH M. BROWN & JOHNNY  
M. CARROLL S/D  
REF: B.O.M.2020, PG.181

AREA = 0.690 ACRES  
XXX OAK GROVE CHURCH ROAD  
PIN# 0682-66-3163.000

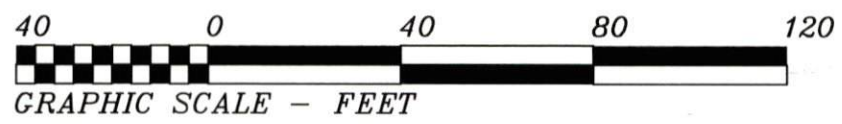

THIS IS TO CERTIFY THAT THIS MAP WAS

PRELIMINARY PLOT PLAN FOR: