

VICINITY MAP (NTS)

- LEGEND**
- AC=AIR CONDITIONING UNIT
  - BOC=BACK OF CURB
  - CATV=CABLE TV
  - CB=CATCH BASIN
  - DW=CONC DRIVEWAY
  - EB=ELECTRIC BOX
  - EM=ELECTRIC METER
  - EOP=EDGE OF PAVEMENT
  - EP=ELECTRIC PEDESTAL
  - FH=FIRE HYDRANT
  - LP=LIGHT POLE
  - MTR=METER
  - PCH=PORCH
  - RCP=REINFORCED CONC PIPE
  - R/W=RIGHT OF WAY
  - SCD=CLEANOUT
  - SW=SIDEWALK
  - PP=POWER POLE
  - TP=TELEPHONE PEDESTAL
  - TF=TRANSFORMER
  - WM=WATER METER
- EIR=EXISTING IRON ROD
  - EIP=EXISTING IRON PIPE
  - IRON PIPE SET

THIS SURVEY IS OF AN EXISTING PARCEL OR PARCELS OF LAND AND DOES NOT CREATE A NEW STREET OR CHANGE AN EXISTING STREET.

SHAWN T. RUMBERGER, PLS L-4909 DATE



THIS MAP IS ONLY INTENDED FOR THE PARTIES AND PURPOSES SHOWN. THIS MAP IS NOT FOR RECORDATION. NO TITLE REPORT PROVIDED.

**SETBACKS**

|             |     |
|-------------|-----|
| FRONT       | 35' |
| SIDE        | 10' |
| REAR        | 20' |
| SIDE STREET | 20' |


**GENERAL NOTES:**

1. ALL DISTANCES ARE HORIZONTAL GROUND DISTANCES IN U.S. SURVEY FEET UNLESS OTHERWISE NOTED.
2. AREAS SHOWN HEREON WERE COMPUTED USING THE COORDINATE METHOD.
3. LINES NOT SURVEYED ARE SHOWN AS DASHED LINES FROM INFORMATION REFERENCED ON THE FACE OF THIS SURVEY.
4. PROPERTY MAY BE SUBJECT TO ANY/ALL EASEMENTS AND RESTRICTIONS OF RECORD. THIS SURVEY IS A CORRECT REPRESENTATION OF THE LAND PLATTED AND OR DEEDED AND HAS BEEN PREPARED IN CONFORMITY WITH NORTH CAROLINA STANDARDS, G.S. 47-30, AND REQUIREMENTS OF LAW, BUT WITHOUT A FULL TITLE REPORT. A NORTH CAROLINA LICENSED ATTORNEY-AT-LAW SHOULD BE CONSULTED REGARDING CORRECT OWNERSHIP, WIDTH AND LOCATION OF EASEMENTS, AND OTHER TITLE QUESTIONS REVEALED BY TITLE EXAMINATION.
5. DRIVEWAY IMPERVIOUS CALCULATION SHOWN HEREON CALCULATED TO THE FRONT PROPERTY LINE/RIGHT-OF-WAY.

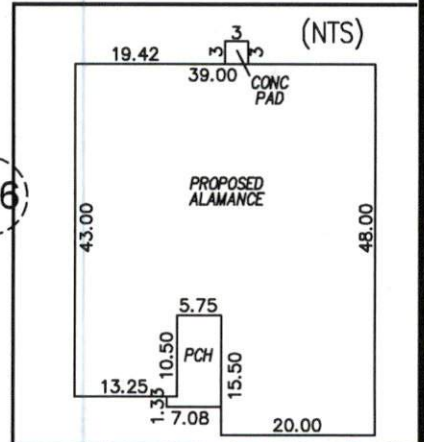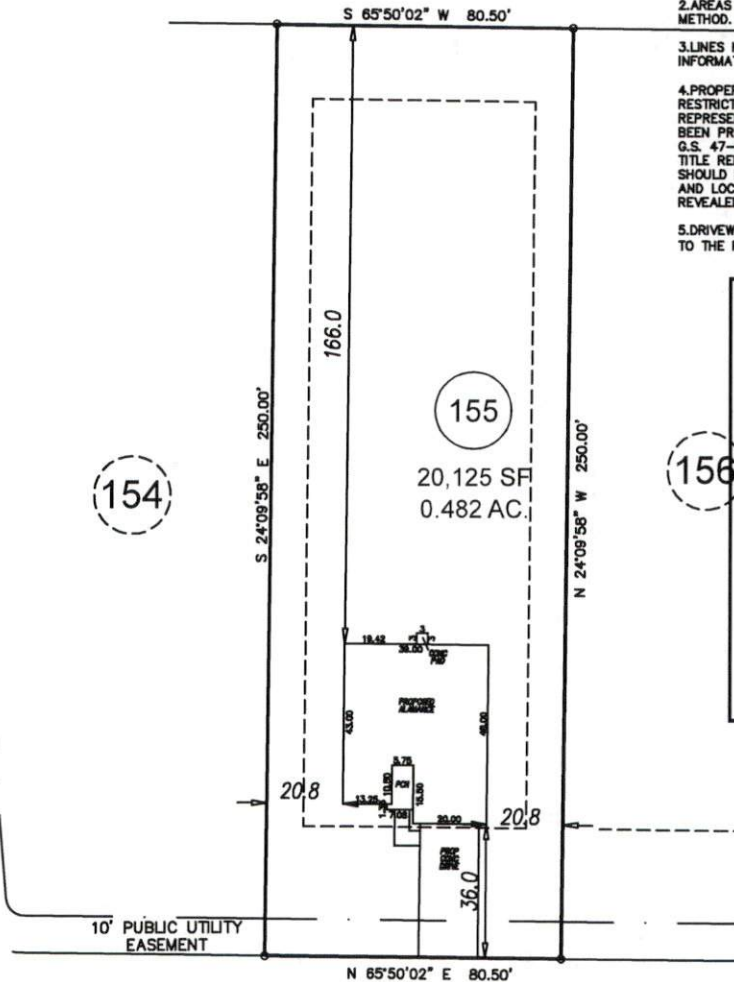

**IMPERVIOUS AREA**

|                   |                     |
|-------------------|---------------------|
| HOUSE             | 1,786 SQ.FT.        |
| DRIVE TO R/W      | 576 SQ.FT.          |
| WALK              | 50 SQ.FT.           |
| CONC PAD          | 9 SQ.FT.            |
| <b>TOTAL</b>      | <b>2,421 SQ.FT.</b> |
| <b>MAX. ALLOW</b> | <b>2,850 SQ.FT.</b> |

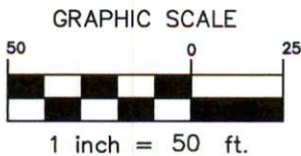

DOONBEG DRIVE  
50' PUBLIC R/W  
**PRELIMINARY PLOT PLAN**

|             |                  |                   |
|-------------|------------------|-------------------|
| <b>ECLS</b> | <b>PROJECT:</b>  | 18-003 AVERY POND |
|             | <b>DRAWN BY:</b> | AMW               |
|             | <b>SCALE:</b>    | 1"=50'            |
|             | <b>DATE:</b>     | 3-15-20           |

FOR  
**LGI HOMES**  
27 DOONBEG DRIVE FUQUAY-VARINA, NC 27526  
LOT 155 AVERY POND SUBDIVISION; PHASE IIIA  
HECTOR'S CREEK TWP., HARNETT CO., NC  
P.B. 2019, PGS. 417-419

**ECLS GLOBAL, INC.**  
U.S. VETERAN-OWNED  
19 N MCKINLEY ST  
COATS, NC 27521  
910.897.3257 ECLSGLOBALING.COM  
910.897.2329 (FAX) CO#C-4175