


I, MICHAEL P. GRIFFIN, certify that under my direction and supervision this map was drawn from an actual field survey; that the error of closure of the survey as calculated by coordinates is 1:10,000+; that the area shown hereon was calculated by coordinates.

Witness my hand and seal this day of MONTH 2020.

BK 2019 PGS 421-424
HARRIS CO. REGISTRY

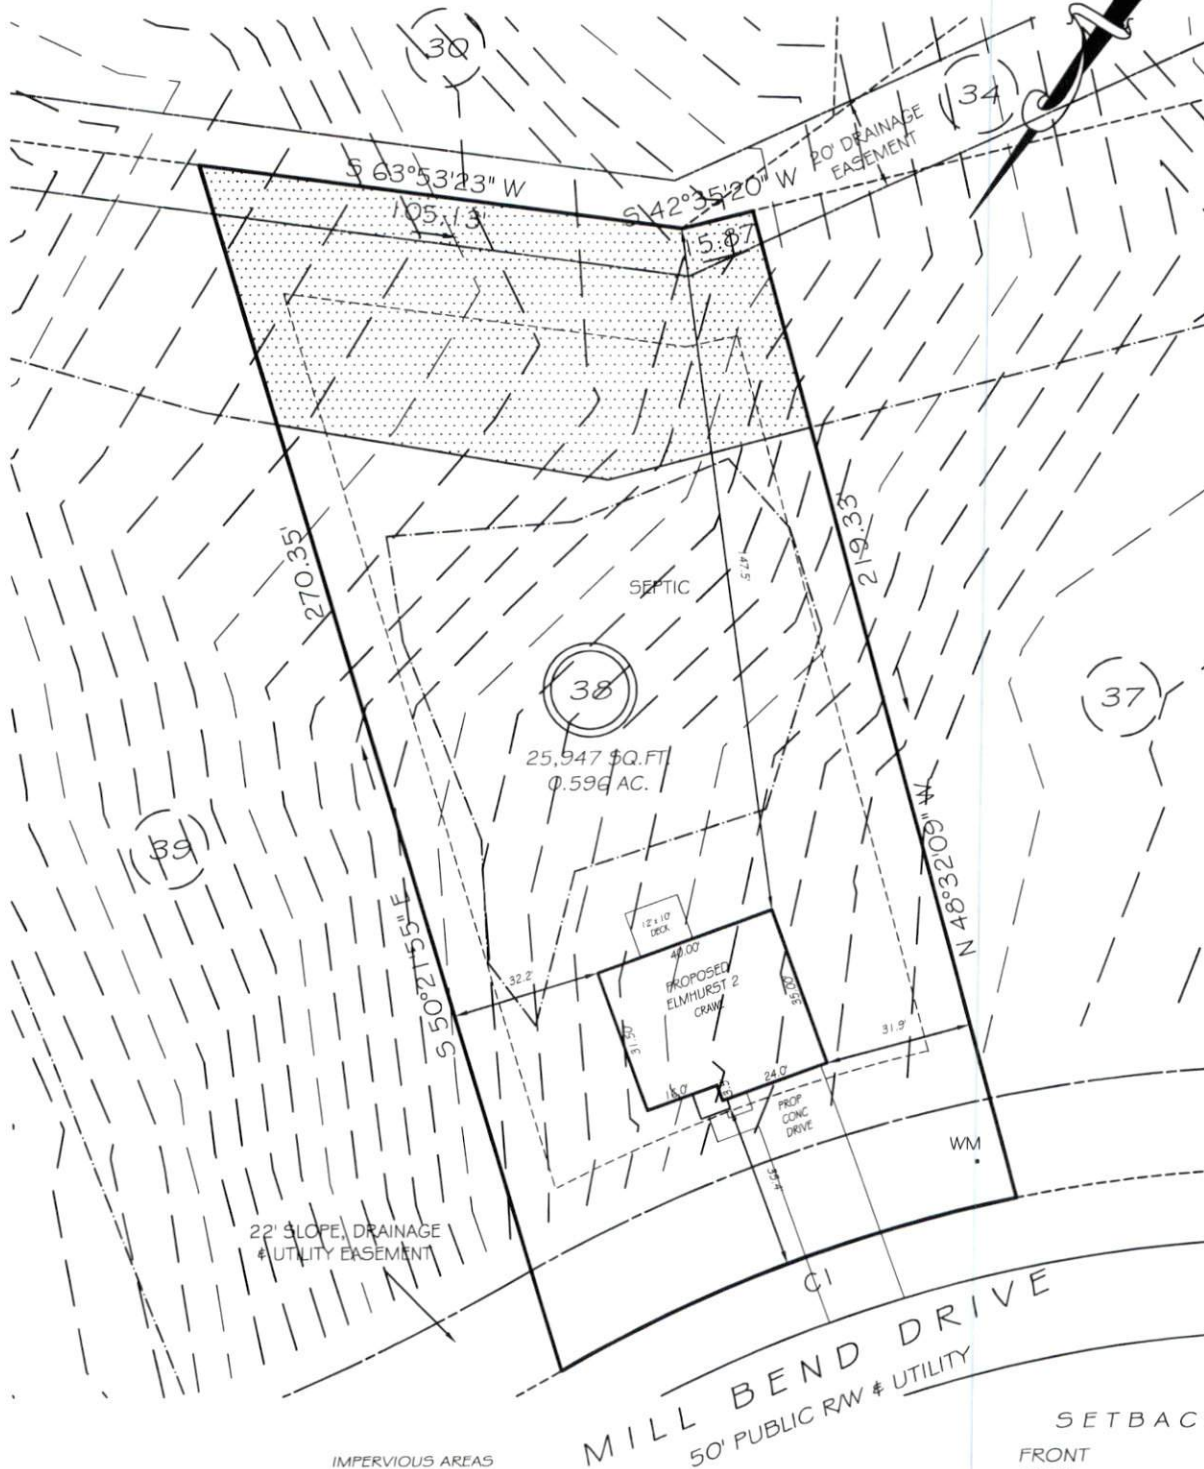

IMPERVIOUS AREAS	
HOUSE	1378 SQ. FT.
DRIVE & WALKS	689 SQ. FT.
PATIO	000 SQ. FT.
TOTAL	2095 SQ. FT.
ALLOWED	2945 SQ. FT.


SETBACKS	
FRONT	35'
REAR	25'
SIDE	10'
CORNER SIDE	20'

CI R=325.00' L=105.40' N35°44'38"E 104.94'

REVISION: RIGHT HAND 6/17/20
REVISION: NEW PLANS 6/17/20

PRELIMINARY
NOT FOR RECORDATION,
SALES OR CONVEYANCE

LEGEND			
EIP	EXISTING IRON PIPE	FES	FLARED END SECTION
IPS	IRON PIPE SET	WM	WATER METER
RW	RIGHT OF WAY	CO	CLEAN OUT
N/F	NOW OR FORMERLY	FH	FIRE HYDRANT
EIS	EXISTING IRON STAKE	CB	CATCH BASIN

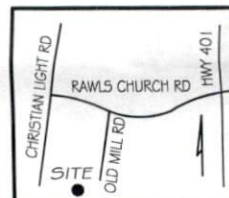

PLOT PLAN