

54
0.492 AC.
#130

BARK WAY

BUILDING SETBACK CHART	
FRONT	30' MIN.
SIDE	10' MIN. (20' CORNER)
REAR	20' MIN.
IMPERVIOUS	1,875 S.F. (9%)


RYAN HOMES—RLH AREA CALCULATIONS	
DRIVEWAY	795 SF
LEADWALK	28 SF
PUBLIC WALK	N/A SF
SOD	19,547 SF
WHC	31 LF
SHC	32 LF
DECK	120 SF
HSE FACING	N. EAST

LEGEND

- ELEC. METER
- A/C UNIT



BUILDER
RYAN HOMES
5734 TRINITY ROAD, SUITE 200
RALEIGH, NC 27607
PHONE: 919-233-0793

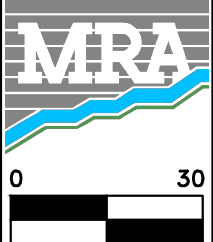

MORRIS & RITCHE ASSOCIATES OF NC, PC
ENGINEERS, ARCHITECTS, PLANNERS, SURVEYORS AND LANDSCAPE ARCHITECTS
5605 CHAPEL HILL ROAD, SUITE 112
RALEIGH, NC 27607 PHONE:
984-200-2103
FIRM LICENSES C-4182 & G-492

www.mragta.com

SITE PLAN
FOR
QUAIL GLEN
PHASE 4A
LOT 54 #130 BARK WAY
BLACK RIVER TOWNSHIP
HARNETT COUNTY NORTH CAROLINA

SCALE: 1"=30' DATE: JUNE 9, 2020 DRAWN BY: M.H. DESIGN BY: M.H. REVIEW BY: D.AL. JOB NO.: 20314