

Harnett County Department of Public Health Improvement Permit

A building permit cannot be issued with only an Improvement Permit

ISSUED TO: WILLIAM D. HADLEY PROPERTY LOCATION: KIPLING ROAD (S21403)
 NEW REPAIR EXPANSION SUBDIVISION _____ LOT # _____
 Type of Structure: 2-BEDROOM 30'x40' SFD Site Improvements required prior to Construction Authorization Issuance: _____
 Proposed Wastewater System Type: 25% REDUCTION
 Projected Daily Flow: 360 GPD
 Number of bedrooms: 3 Number of Occupants: 6 max
 Basement Yes No
 Pump Required: Yes No May be required based on final location and elevations of facilities
 Type of Water Supply: Community Public Well Distance from well NA feet Permit valid for: Five years
 Permit conditions: _____ No expiration
2-BEDROOM SFD APPLIED BUT APPLICANT REQUEST 3-BEDROOM SEPTIC SYS FOR FUTURE LOFTED BEDROOM EXPANSION

Authorized State Agent: [Signature] Date: 07/09/2026 SEE ATTACHED SITE SKETCH
 The issuance of this permit by the Health Department in no way guarantees the issuance of other permits. The permit holder is responsible for checking with appropriate governing bodies in meeting their requirements. This site is subject to revocation if the site plan, plat, or the intended use changes. The Improvement Permit shall not be affected by a change in ownership of the site. This permit is subject to compliance with the provisions of the Laws and Rules for Sewage Treatment and Disposal and to conditions of this permit.

Construction Authorization

(Required for Building Permit)

The construction and installation requirements of Rules 1950, 1952, 1954, 1955, 1956, 1957, 1958, and 1959 are incorporated by references into this permit and shall be met. Systems shall be installed in accordance with the attached system layout.

ISSUED TO: WILLIAM D. HADLEY PROPERTY LOCATION: KIPLING ROAD (S21403)
 SUBDIVISION _____ LOT # _____
 Facility Type: 2BL 30'x40' SFD New Expansion Repair
 Basement? Yes No Basement Fixtures? Yes No
 Type of Wastewater System** 25% REDUCTION SFS (Initial) Wastewater Flow: 360 GPD
 (See note below, if applicable)
25% REDUCTION SFS (Repair)

Installation Requirements/Conditions	Number of trenches <u>4</u>	
Septic Tank Size <u>1000</u> gallons	Exact length of each trench <u>75</u> feet	Trench Spacing: <u>9</u> Feet on Center
Pump Tank Size _____ gallons	Trenches shall be installed on contour at a Maximum Trench Depth of: <u>22</u> inches (Trench bottoms shall be level to +/-1/4" in all directions)	Soil Cover: <u>10</u> inches (Maximum soil cover shall not exceed 36" above the trench bottom)
Pump Requirements: _____ ft. TDH vs. _____ GPM		Aggregate Depth: <u>NA</u> inches below pipe <u>NA</u> inches above pipe <u>NA</u> inches total
Conditions: _____		

**WATER LINES (INCLUDING IRRIGATION) MUST BE 10FT. FROM ANY PART OF SEPTIC SYSTEM OR REPAIR AREA.
 NO UTILITIES ALLOWED IN INITIAL OR REPAIR DRAIN FIELD AREA.**

***If applicable: I understand the system type specified is different from the type specified on the application. I accept the specifications of this permit.*

Owner/Legal Representative Signature: _____ Date: _____

This Construction Authorization is subject to revocation if the site plan, plat, or the intended use changes. The Construction Authorization shall not be transferred when there is a change in ownership of the site. This Construction Authorization is subject to compliance with the provisions of the Laws and Rules for Sewage Treatment and Disposal and to the conditions of this permit. SEE ATTACHED SITE SKETCH

Authorized State Agent: [Signature] Date: 07/09/2026
ANDREW CURRAN Construction Authorization Expiration Date: 07/09/2025

Application # 31202006-0078

Harnett County Department of Public Health Site Sketch


Property Location: KIPLING ROAD (321403)

Issued To: WILLIAM DR HADLEY Subdivision _____ Lot # _____

Authorized State Agent: [Signature] Date: 07/09/2020

ANDREW COLLIN

- * GRAVITY TO D-BOX EQUAL DISTRIBUTION
- * SEPTIC AREA PRESENT W/ OVERGROWTH - CONTAIN MAT ONLY
- * OVERGROWTH / TREE CLEANING MAY BE REQUIRED
- * MAT REQUIRE TO MEET ONSITE PRE-INSTALL

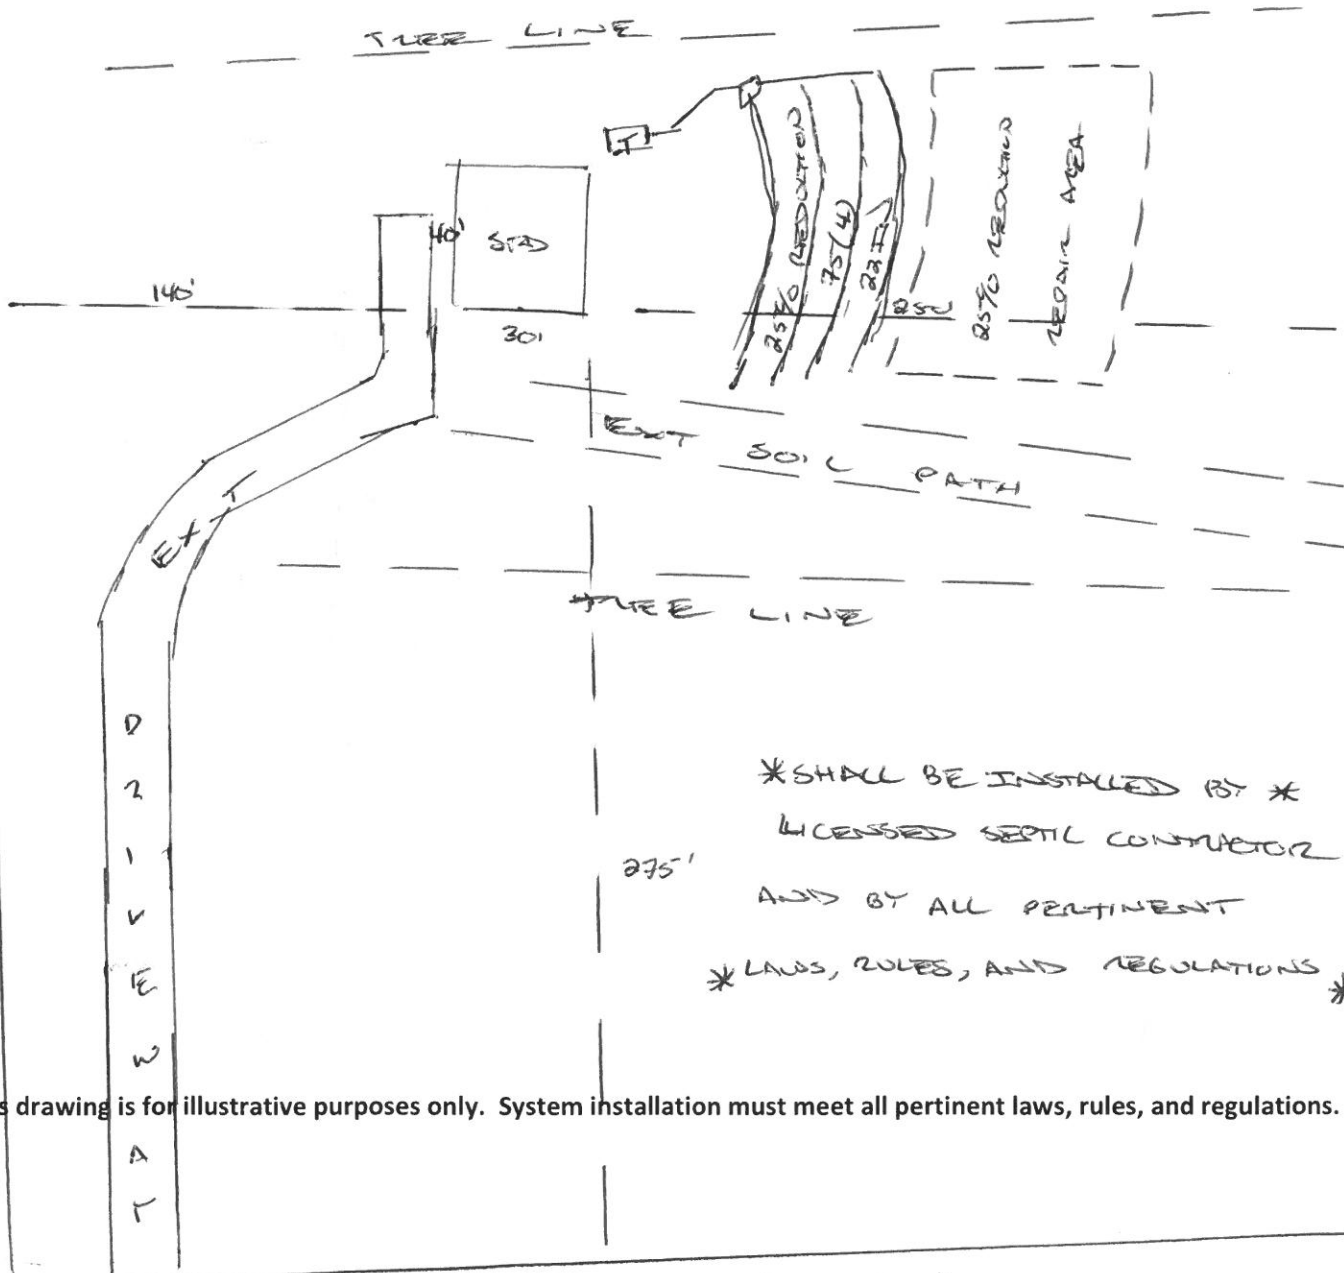

* SHALL BE INSTALLED BY *
LICENSED SEPTIC CONTRACTOR
AND BY ALL PERTINENT
* LAWS, RULES, AND REGULATIONS *

This drawing is for illustrative purposes only. System installation must meet all pertinent laws, rules, and regulations.

KIPLING ROAD (321403)