



| BUILDING SETBACK CHART | |
|------------------------|-----------------------|
| FRONT | 30' MIN. |
| SIDE | 10' MIN. (20' CORNER) |
| REAR | 20' MIN. |
| IMPERVIOUS | 2,865 S.F. (---%) |

| RYAN HOMES—RLH AREA CALCULATIONS | |
|-------------------------------------|-----------|
| DRIVEWAY | 1,141 SF |
| LEADWALK | 52 SF |
| PUBLIC WALK | N/A SF |
| SOD | 13,359 SF |
| WHC | 31 LF |
| SHC | 32 LF |
| DECK | 120 SF |
| HSE FACING | S. EAST |

- LEGEND**
- ELEC. METER
 - A/C UNIT

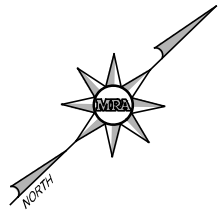

BUILDER
 RYAN HOMES
 5734 TRINITY ROAD, SUITE 200
 RALEIGH, NC 27607
 PHONE: 919-233-0793

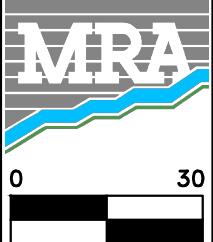

MORRIS & RITCHIE ASSOCIATES OF NC, PC
 ENGINEERS, ARCHITECTS, PLANNERS, SURVEYORS AND LANDSCAPE ARCHITECTS
 5605 CHAPEL HILL ROAD, SUITE 112
 RALEIGH, NC 27607 PHONE:
 984-200-2103
 FIRM LICENSES C-4182 & G-492
 www.mragta.com

SITE PLAN FOR
QUAIL GLEN
 PHASE 4A
LOT 56 #116 BARK WAY
 BLACK RIVER TOWNSHIP
 HARNETT COUNTY NORTH CAROLINA

SCALE: 1"=30' DATE: JUNE 9, 2020 DRAWN BY: M.H. DESIGN BY: M.H. REVIEW BY: D.AL. JOB NO.: 20314