

FETCH COURT

#75
0.466 AC.
(64)


(55)
0.502 AC.
#124

FRONT	30' MIN.
SIDE	10' MIN. (20' CORNER)
REAR	20' MIN.
IMPERVIOUS	2,309 S.F. (11%)


DRIVEWAY	728 SF
LEADWALK	39 SF
PUBLIC WALK	N/A SF
SOD	18,280 SF
WHC	31 LF
SHC	32 LF
PATIO	120 SF
HSE FACING	N. WEST

LEGEND

- ELEC. METER
- A/C UNIT

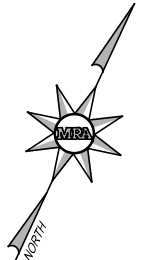

BUILDER
RYAN HOMES
5734 TRINITY ROAD, SUITE 200
RALEIGH, NC 27607
PHONE: 919-233-0793

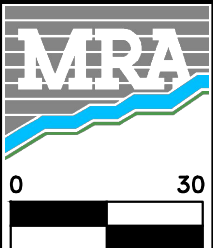

MORRIS & RITCHE ASSOCIATES OF NC, PC
ENGINEERS, ARCHITECTS, PLANNERS, SURVEYORS AND LANDSCAPE ARCHITECTS
5605 CHAPEL HILL ROAD, SUITE 112
RALEIGH, NC 27607 PHONE:
984-200-2103
FIRM LICENSES C-4182 & G-492

www.mragta.com

SITE PLAN
FOR
QUAIL GLEN
PHASE 4A
LOT 64 #75 FETCH COURT
BLACK RIVER TOWNSHIP
HARNETT COUNTY NORTH CAROLINA

SCALE: 1"=30'

DATE: JUNE 18, 2020

DRAWN BY: M.H.

DESIGN BY: M.H.

REVIEW BY: D.AL

JOB NO.: 20314