


- LEGEND
- NTS NOT TO SCALE
 - EIP EXISTING IRON PIPE
 - PP POWER POLE
 - W/M WATER METER
 - TB TELEPHONE BOX
 - IPS IRON PIPE SET
 - CP&L TRANSFORMER
 - CATV CABLE TV BOX
 - L POLE LIGHT POLE
 - OHPL OVERHEAD POWER LINE
 - F.E.S. FLARED END SECTION (PIPE)
 - RCP REINFORCED CONC. PIPE
 - B.O.C. BACK OF CURB
 - F.H. FIRE HYDRANT
 - C\O SEWER CLEAN OUT
 - EIS EXISTING IRON STAKE
 - M.H. MANHOLE
 - ECM EXISTING CONCRETE MONUMENT
 - P.K. PARKER KALON NAIL


N.C. GRID NORTH, NAD 83
(REF: M.B.2020, PG.181)

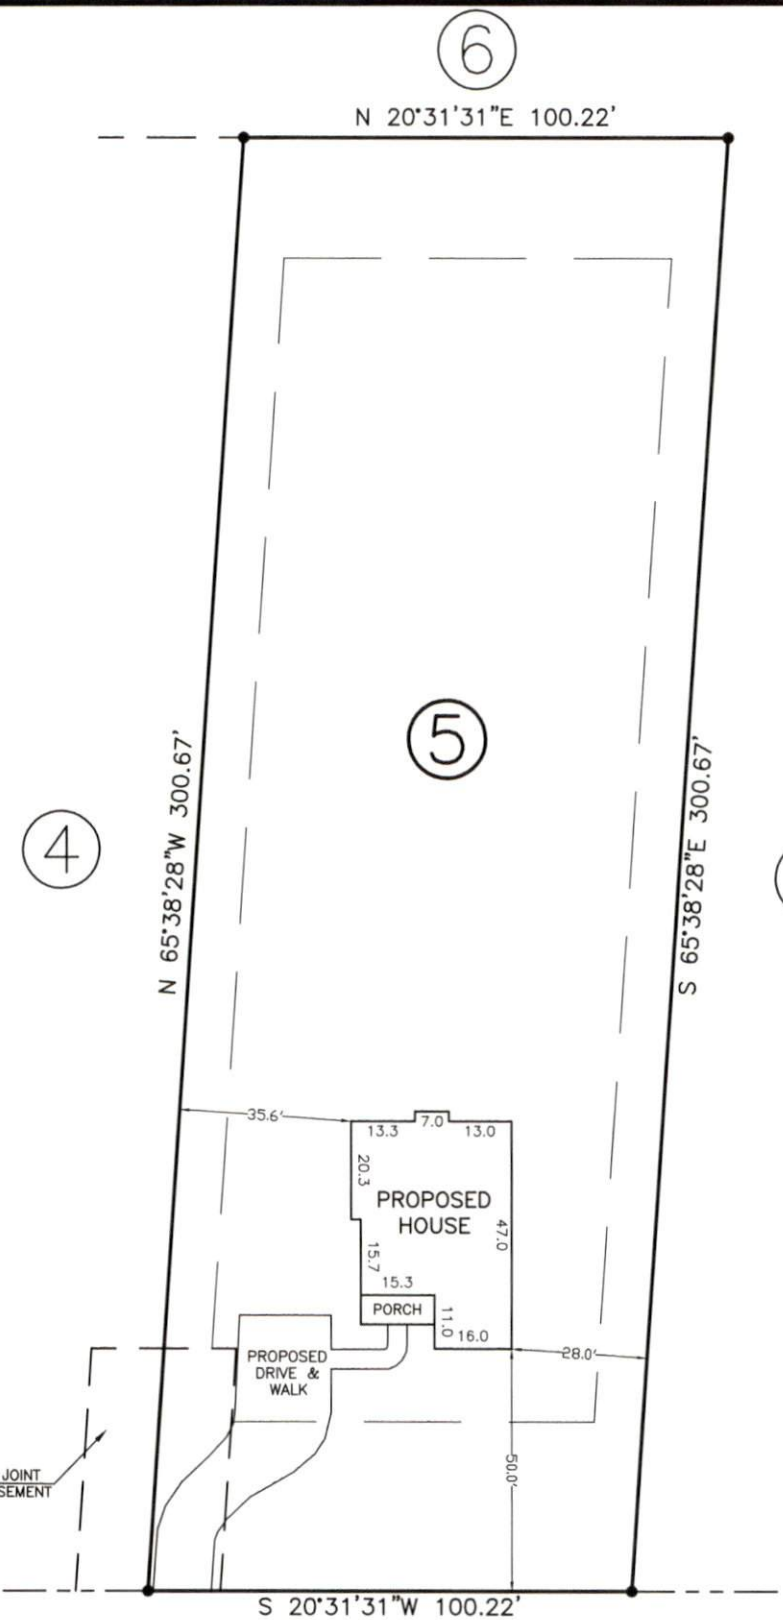

OAK GROVE CHURCH ROAD
(60' PUBLIC R/W - SR 1532)

NOTE: SHOWN IS LOT 5 OF
KEITH M. BROWN & JOHNNY
M. CARROLL S/D
REF: B.O.M.2020, PG.181

AREA = 0.690 ACRES
2861 OAK GROVE CHURCH ROAD

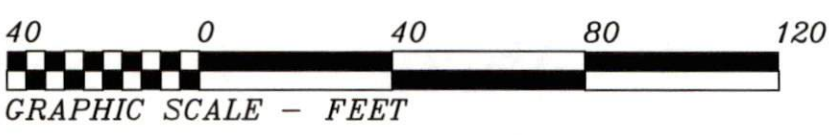

THIS IS TO CERTIFY THAT THIS MAP WAS

PRELIMINARY PLOT PLAN FOR: