


BELLINI DRIVE

LEGEND


- ELEC. METER
- A/C UNIT

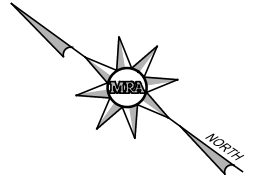

RYAN HOMES—RLH AREA CALCULATIONS	
DRIVEWAY	860 SF
LEADWALK	28 SF
PUBLIC WALK	N/A SF
SOD	13,116 SF
WHC	31 LF
SHC	32 LF
PATIO	120 SF
HSE FACING	S. WEST

BUILDING SETBACK CHART	
FRONT	30' MIN.
SIDE	10' MIN. (20' CORNER)
REAR	20' MIN.
IMPERVIOUS	2,210 S.F. (14%)

BUILDER
 RYAN HOMES
 5734 TRINITY ROAD, SUITE 200
 RALEIGH, NC 27607
 PHONE: 919-233-0793

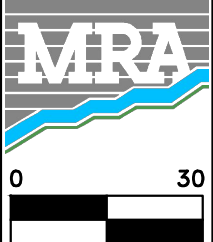

MORRIS & RITCHE ASSOCIATES OF NC, PC
 ENGINEERS, ARCHITECTS, PLANNERS, SURVEYORS AND LANDSCAPE ARCHITECTS
 5605 CHAPEL HILL ROAD, SUITE 112
 RALEIGH, NC 27607 PHONE:
 984-200-2103
 FIRM LICENSES C-4182 & G-492
 www.mragta.com

SITE PLAN
 FOR
QUAIL GLEN
 PHASE 4A
LOT 76 #130 BELLINI DRIVE
 BLACK RIVER TOWNSHIP
 HARNETT COUNTY NORTH CAROLINA