


Other Items (Roof):  
 THD26 (19)  
 THDH26-2 (2)  
 LUGT2 (2)  
 RT7A (83)

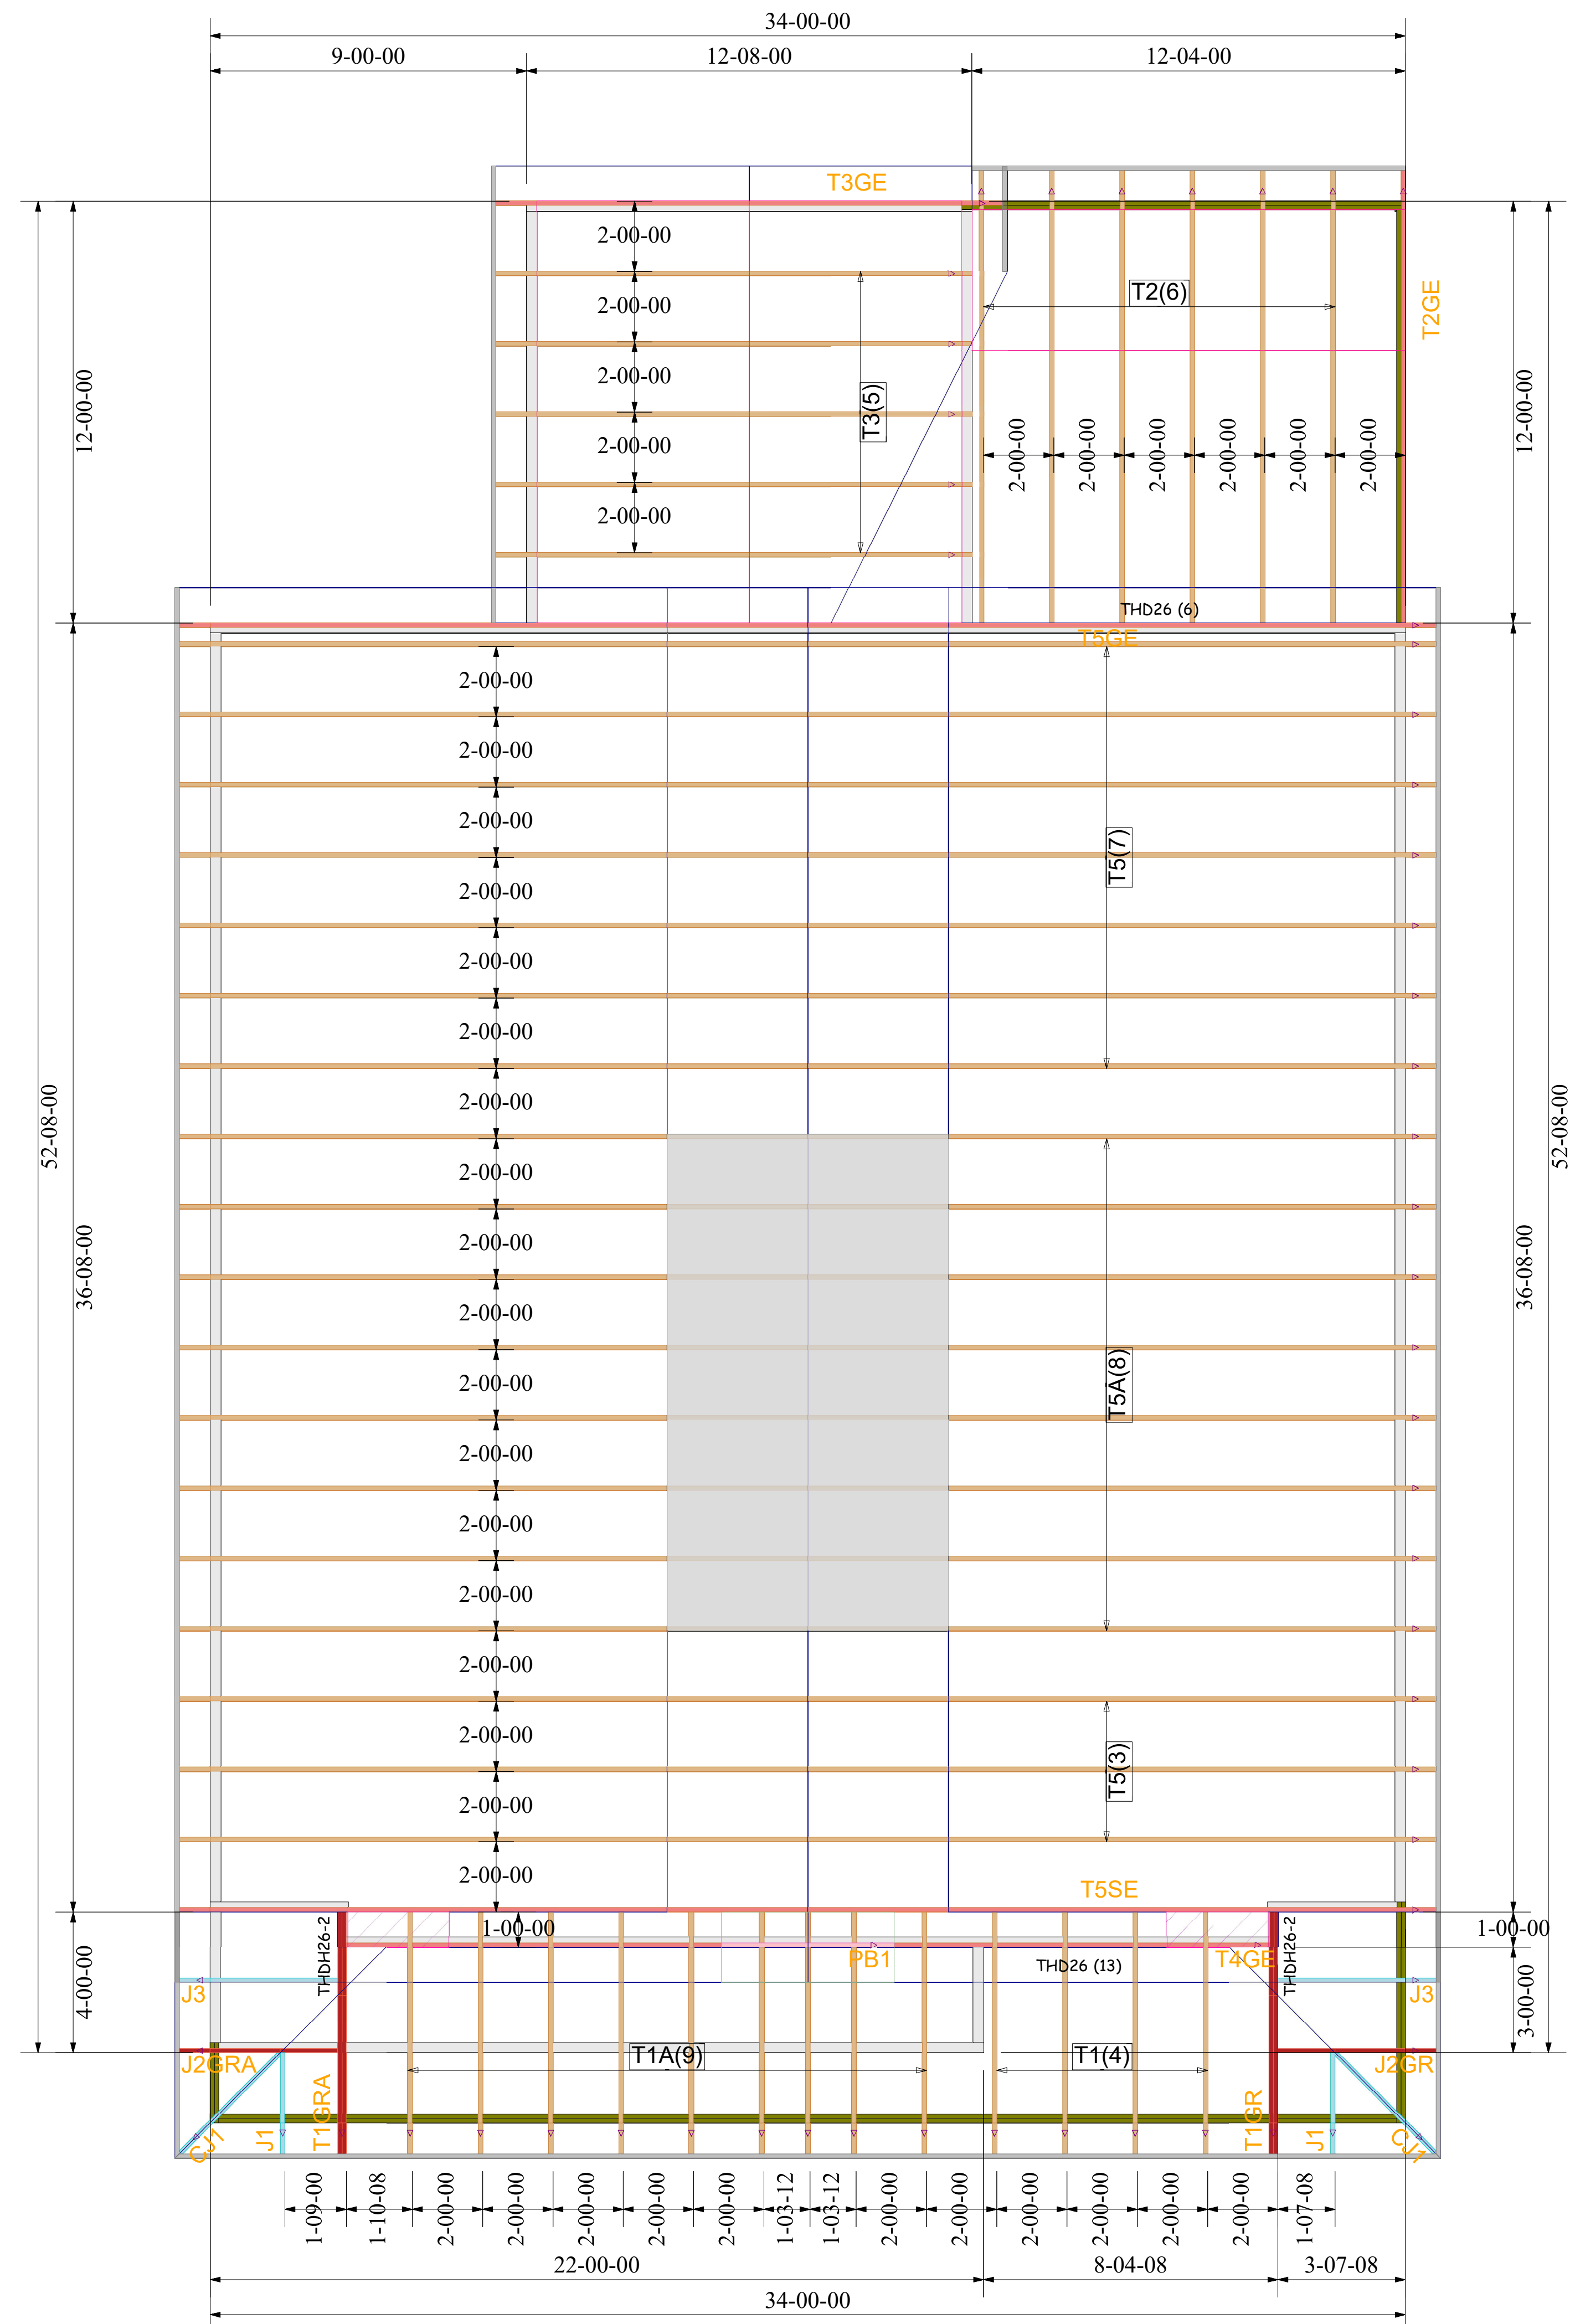

**ROOF TRUSS FRAMING**  
 DRAWING SCALE : NTS

REVISIONS	
DATE	BY

PROJECT NUMBER 20060093
SHEET NUMBER <b>1 / 1</b>