

BELLINI DRIVE

BARK WAY

**RYAN HOMES—RLH
AREA CALCULATIONS**


DRIVEWAY	920 SF
LEADWALK	25 SF
PUBLIC WALK	N/A SF
SOD	14,357 SF
WHC	52 LF
SHC	50 LF
PATIO	120 SF
HSE FACING	S. WEST

BUILDING SETBACK CHART


FRONT	30' MIN.
SIDE	10' MIN. (20' CORNER)
REAR	20' MIN.
IMPERVIOUS	2,712 S.F. (17%)

LEGEND

- ELEC. METER
- A/C UNIT

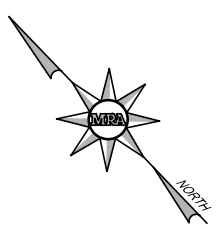

BUILDER
 RYAN HOMES
 5734 TRINITY ROAD, SUITE 200
 RALEIGH, NC 27607
 PHONE: 919-233-0793

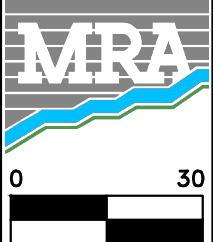

MORRIS & RITCHE ASSOCIATES OF NC, PC
 ENGINEERS, ARCHITECTS, PLANNERS, SURVEYORS AND LANDSCAPE ARCHITECTS
 5605 CHAPEL HILL ROAD, SUITE 112
 RALEIGH, NC 27607 PHONE:
 984-200-2103
 FIRM LICENSES C-4182 & G-492
 www.mragta.com

SITE PLAN FOR
QUAIL GLEN
 PHASE 4A
LOT 83 #24 BELLINI DRIVE
 BLACK RIVER TOWNSHIP
 HARNETT COUNTY NORTH CAROLINA