
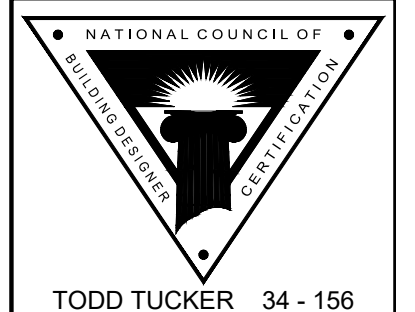
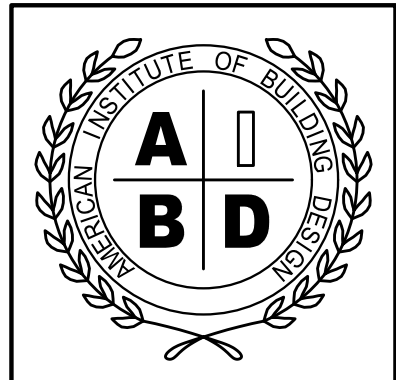


T:\CavLand\CL 3067\CL 3067 GR 3-23-20.dwg, 3/23/2020 9:57:50 AM

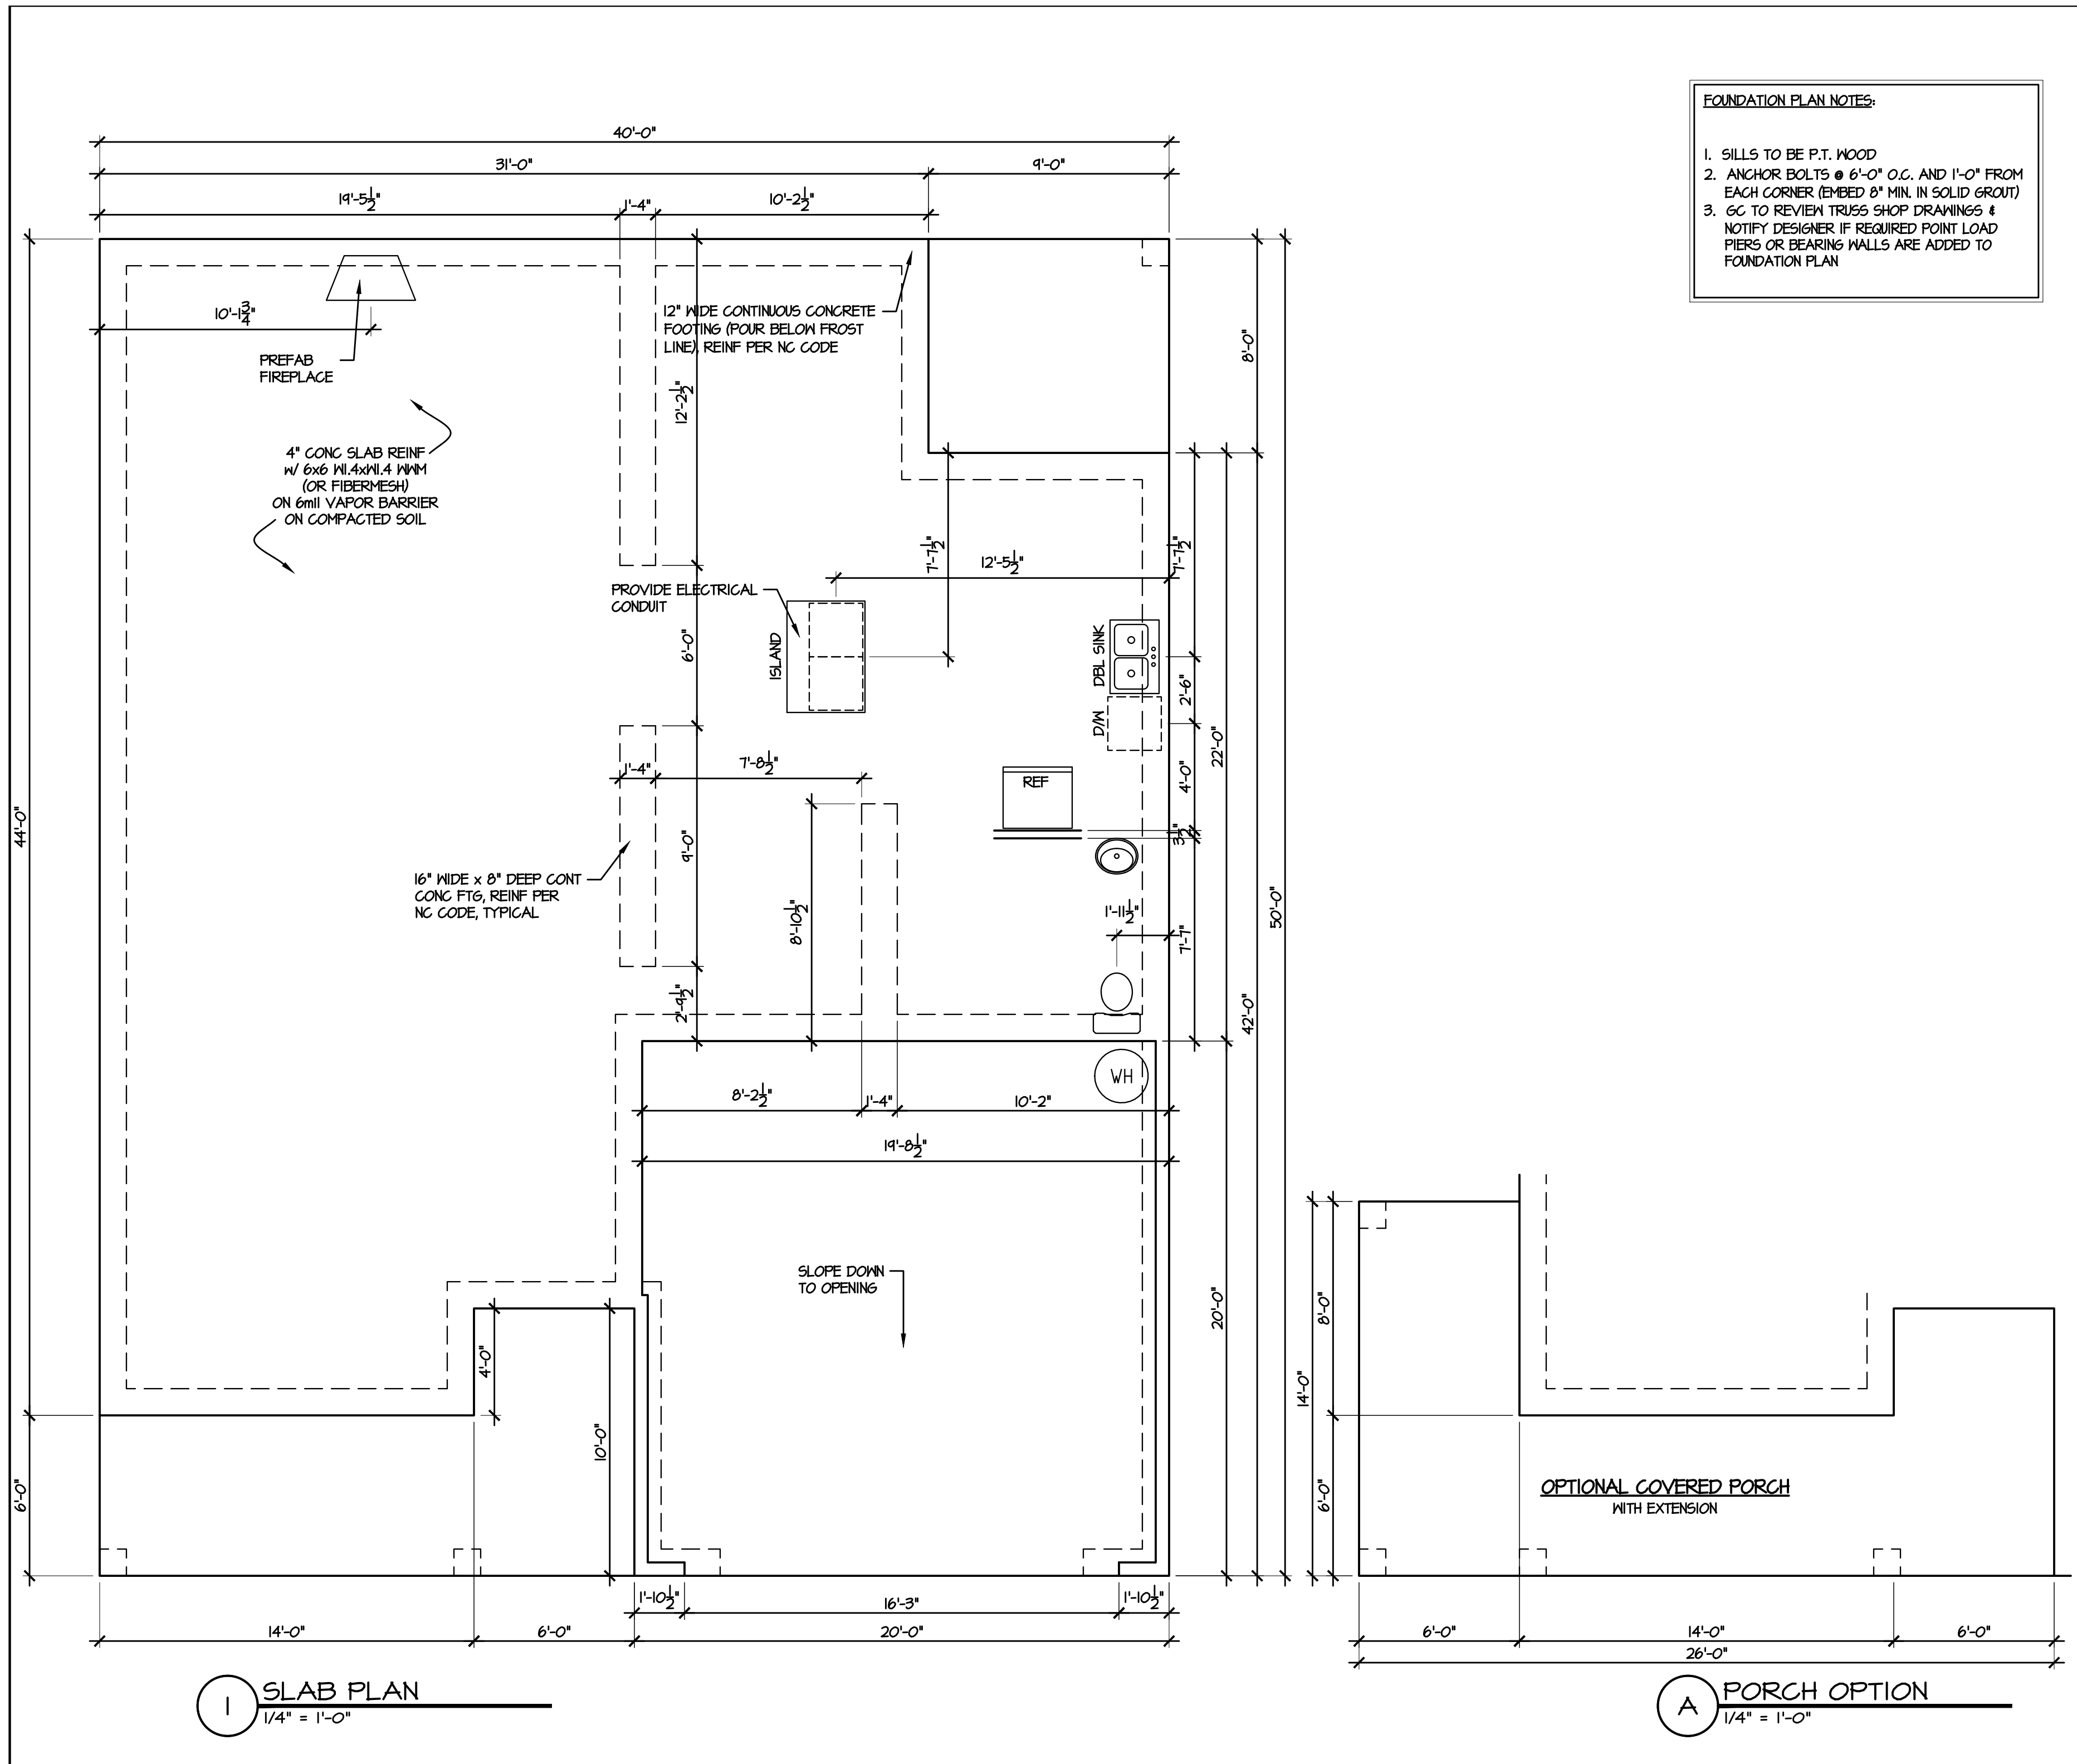

TODD TUCKER 34 - 156

FORTIFIED-WISE™ PROFESSIONAL

Caviness Land

SLAB PLAN

SHEET TITLE:

SCALE:
1/4" = 1'-0"

DATE:
DECEMBER 2013

PLAN NO:
CL 3067

3/23/2020

SHEET NO:
3