

FETCH COURT

BELLINI DRIVE


FRONT	30' MIN.
SIDE	10' MIN. (20' CORNER)
REAR	20' MIN.
IMPERVIOUS	2,597 S.F. (16%)

DRIVEWAY	664 SF
LEADWALK	28 SF
PUBLIC WALK	936 SF
SOD	14,565 SF
WHC	31 LF
SHC	32 LF
PATIO	120 SF
HSE FACING	S. EAST

- LEGEND**
- ELEC. METER
 - A/C UNIT



BUILDER
 RYAN HOMES
 5734 TRINITY ROAD, SUITE 200
 RALEIGH, NC 27607
 PHONE: 919-233-0793

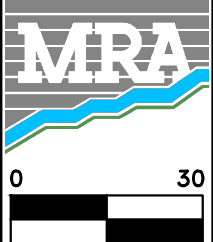

MORRIS & RITCHE ASSOCIATES OF NC, PC
 ENGINEERS, ARCHITECTS, PLANNERS, SURVEYORS AND LANDSCAPE ARCHITECTS
 5605 CHAPEL HILL ROAD, SUITE 112
 RALEIGH, NC 27607 PHONE:
 984-200-2103
 FIRM LICENSES C-4182 & G-492
 www.mragta.com

SITE PLAN
 FOR
QUAIL GLEN
 PHASE 4A
 LOT 71 #16 FETCH COURT
 BLACK RIVER TOWNSHIP
 HARNETT COUNTY NORTH CAROLINA