

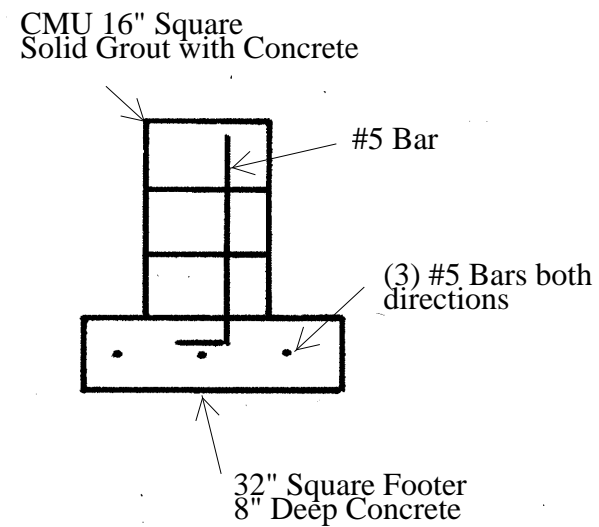


- Notes: 1. Footers to be on undisturbed soil  
 2. Foundation work to be performed in accordance to 2018 NC Residential Building Code.  
 3. Foundation Ventilation to be provided 1 sq inch for 1 sq foot

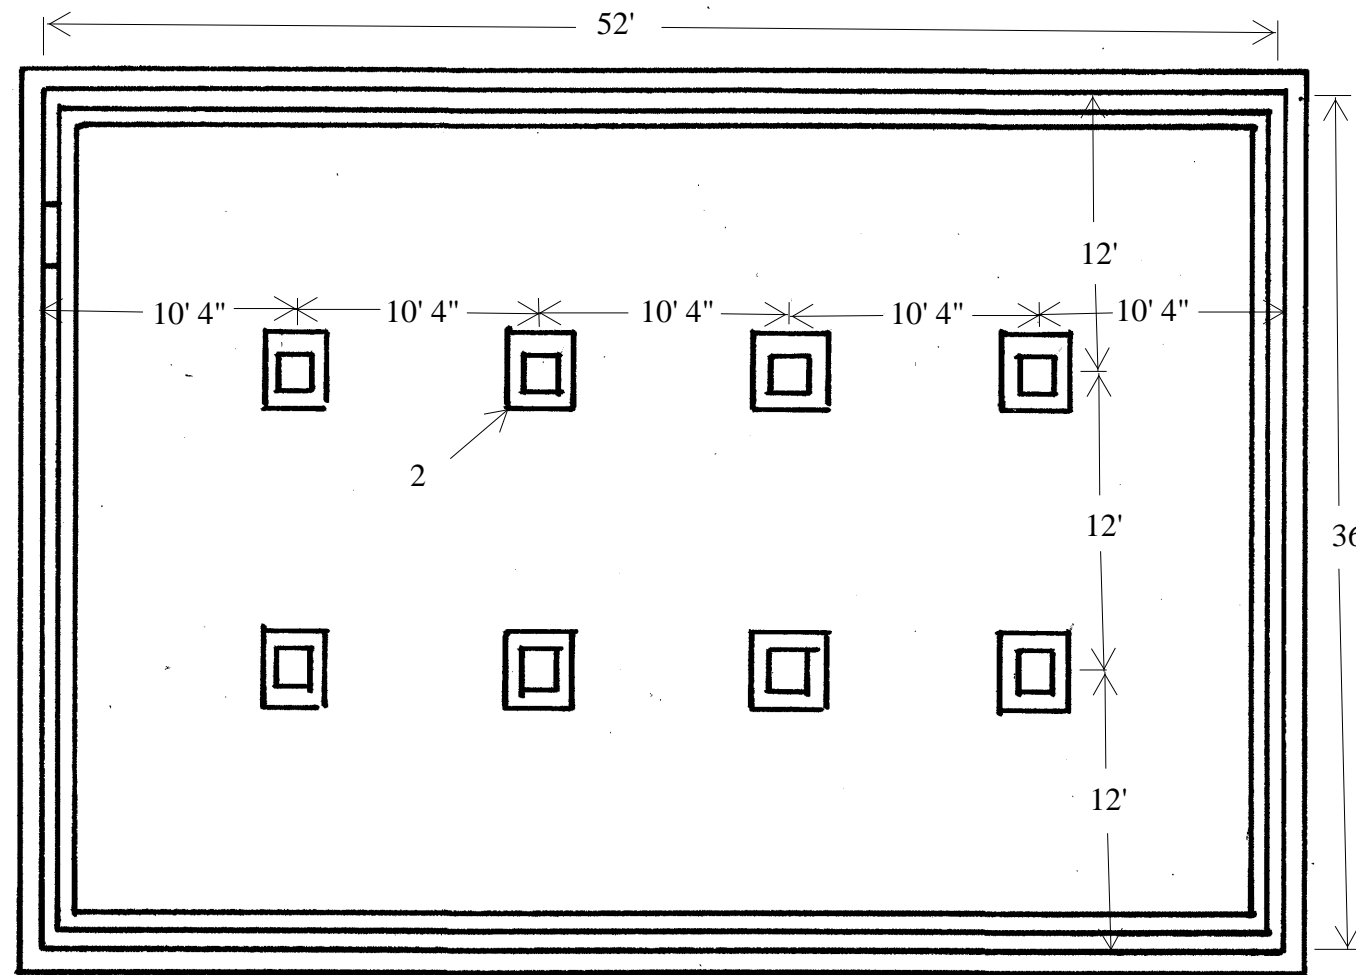

Detail 2 Pier

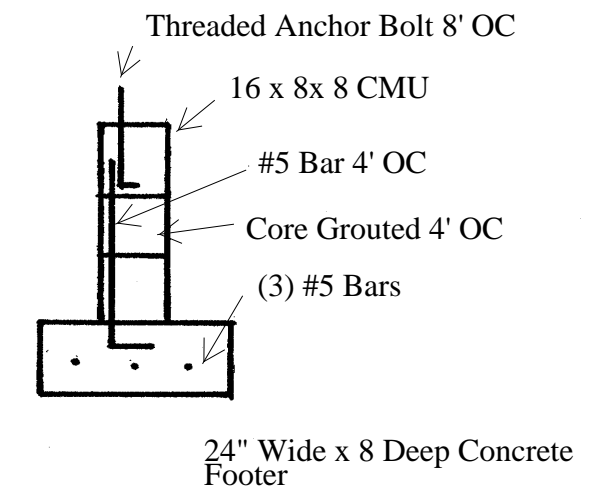

Detail 1 Footer and Perimeter Foundation Wall

Scott and Sonya Seagroves Residence  
 1377 Delma Grimes Rd  
 Coats, NC 27521 Foundation Plan 08.31.2020