

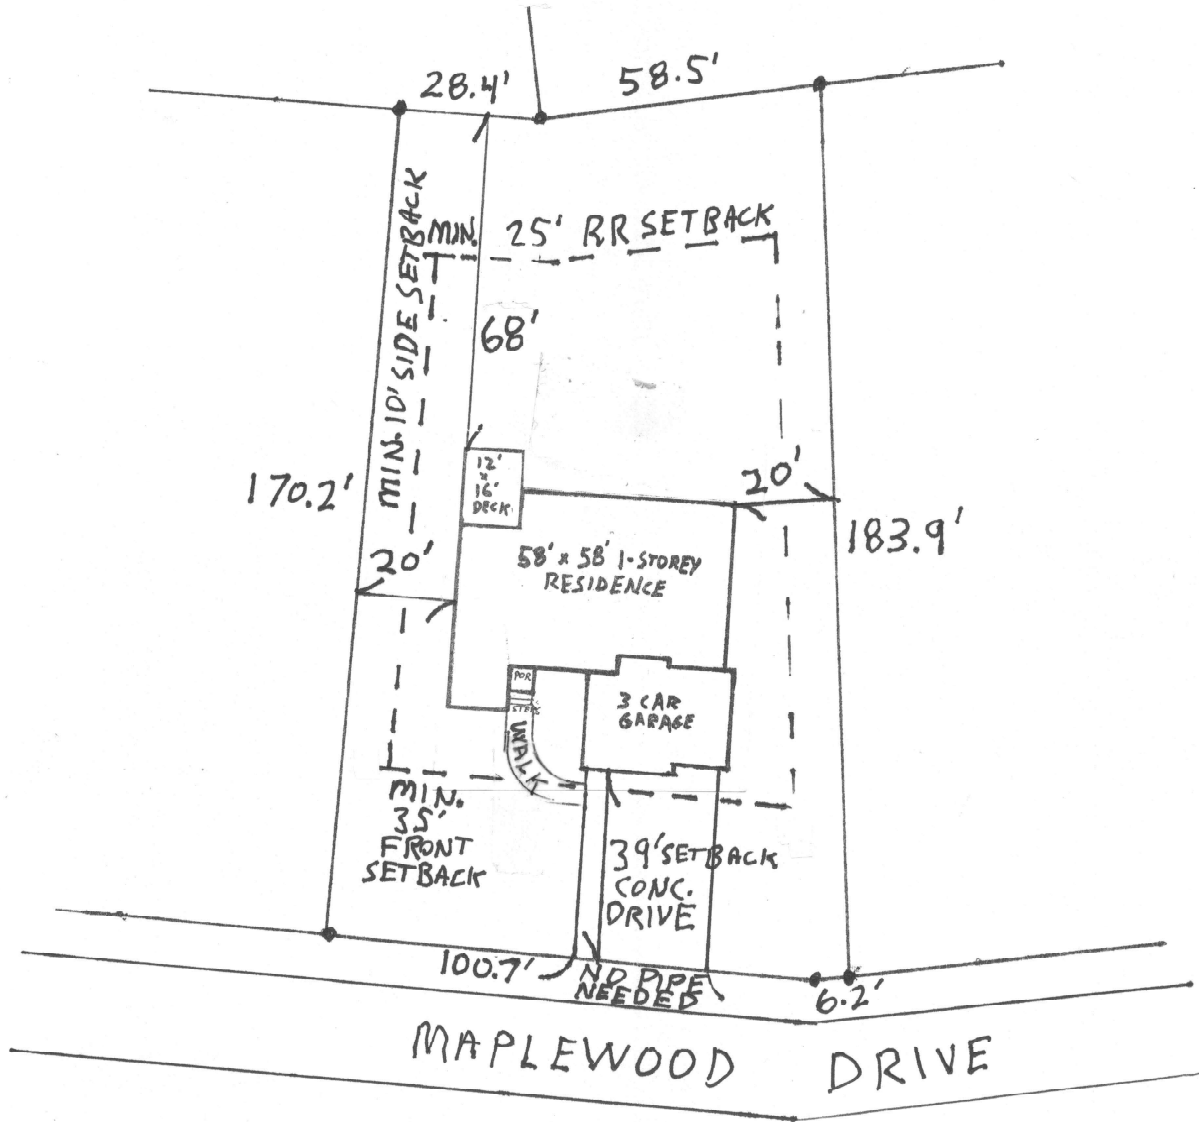


SOUTH SCAN, INC.  
SITE PLAN W/DRAINAGE + LANDSCAPING  
LOT 514 BLK "R" PH. 6 C.L.  
#110 MAPLEWOOD DR.

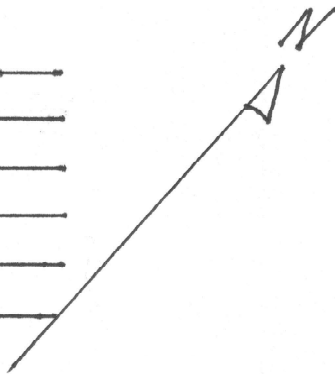

LEGEND:

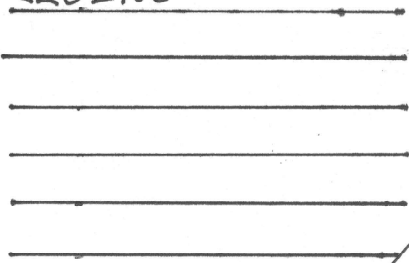

SCALE 1" = 40'

0.39 AC RA-20R

PC # D-57C

BOOK 3740 PG. 0001

PIN 9595-46-2764.000

PID 03958518 0514