


BELLINI DRIVE

LEGEND


- ELEC. METER
- A/C UNIT

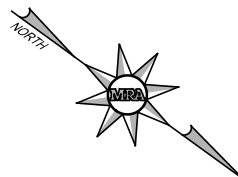

BUILDING SETBACK CHART	
FRONT	30' MIN.
SIDE	10' MIN. (20' CORNER)
REAR	20' MIN.
IMPERVIOUS	2,676 S.F. (11%)

RYAN HOMES—RLH AREA CALCULATIONS	
DRIVEWAY	513 SF
LEADWALK	52 SF
PUBLIC WALK	N/A SF
SOD	20,656 SF
WHC	42 LF
SHC	43 LF
PATIO	120 SF
HSE FACING	N. EAST

BUILDER
 RYAN HOMES
 5734 TRINITY ROAD, SUITE 200
 RALEIGH, NC 27607
 PHONE: 919-233-0793

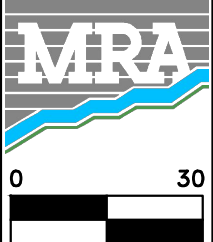

MORRIS & RITCHIE ASSOCIATES OF NC, PC
 ENGINEERS, ARCHITECTS, PLANNERS, SURVEYORS AND LANDSCAPE ARCHITECTS
 5605 CHAPEL HILL ROAD, SUITE 112
 RALEIGH, NC 27607 PHONE:
 984-200-2103
 FIRM LICENSES C-4182 & G-492

SITE PLAN
 FOR
QUAIL GLEN
 PHASE 4A
LOT 72 #135 BELLINI DRIVE
 BLACK RIVER TOWNSHIP
 HARNETT COUNTY NORTH CAROLINA

www.mragta.com

SCALE: 1"=30'

DATE: JULY 28, 2020

DRAWN BY: M.H.

DESIGN BY: M.H.

REVIEW BY: --

JOB NO.: 20314