


Application # SFD2008-0013

# Harnett County Department of Public Health Site Sketch

Property Location: 738 Ponchartrain St. (River Road - SR 1418)  
Issued To: Jason Thomason Subdivision Thomas L Bradley Jr. Lot # TR4

Authorized State Agent: [Signature] Date: 08/26/2020

ANDREW CORBIN  
James E. Maschard PEHS  
PONCHARTRAIN STREET  
7-7-23

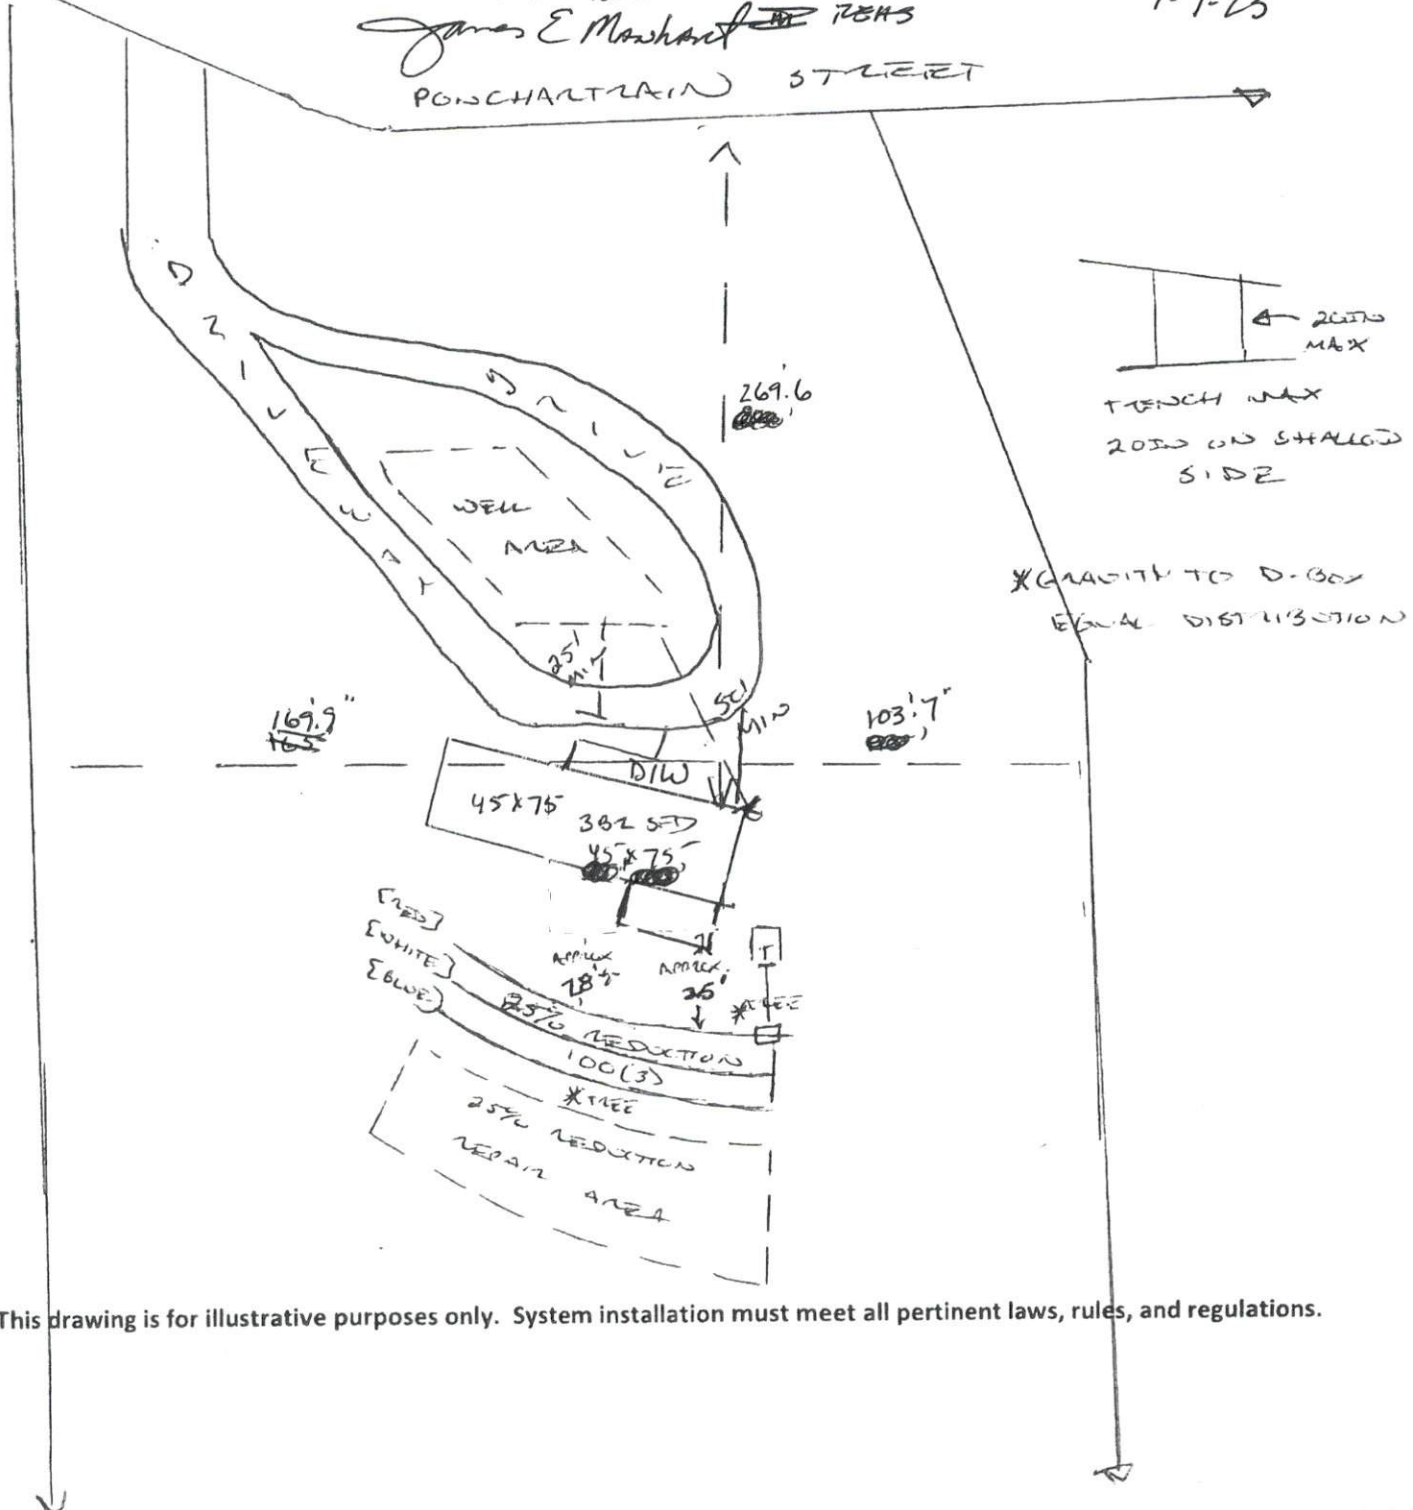

This drawing is for illustrative purposes only. System installation must meet all pertinent laws, rules, and regulations.